



**FRONT ELEVATION**  
SCALE: 1/4" = 1'-0"




**REAR ELEVATION**  
SCALE: 1/8" = 1'-0"

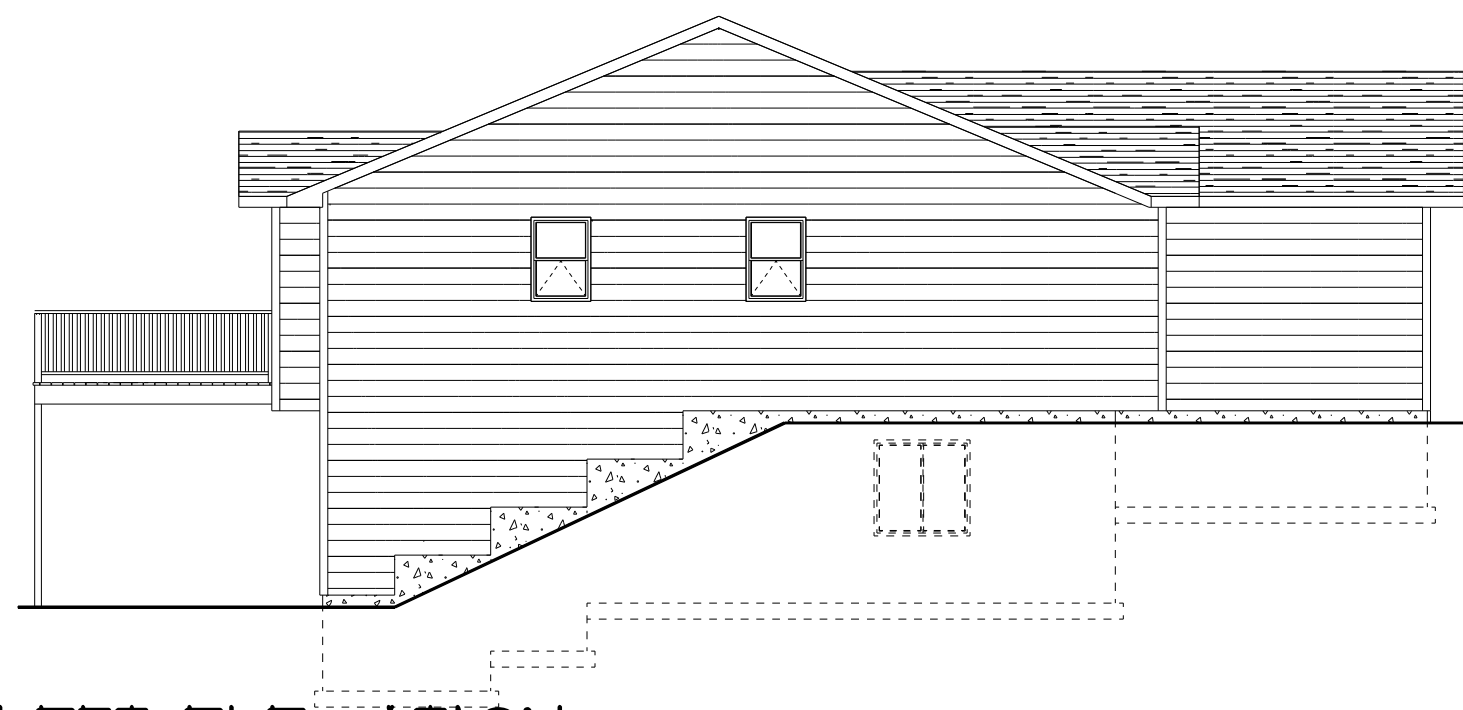


**LEFT ELEVATION**  
SCALE: 1/8" = 1'-0"

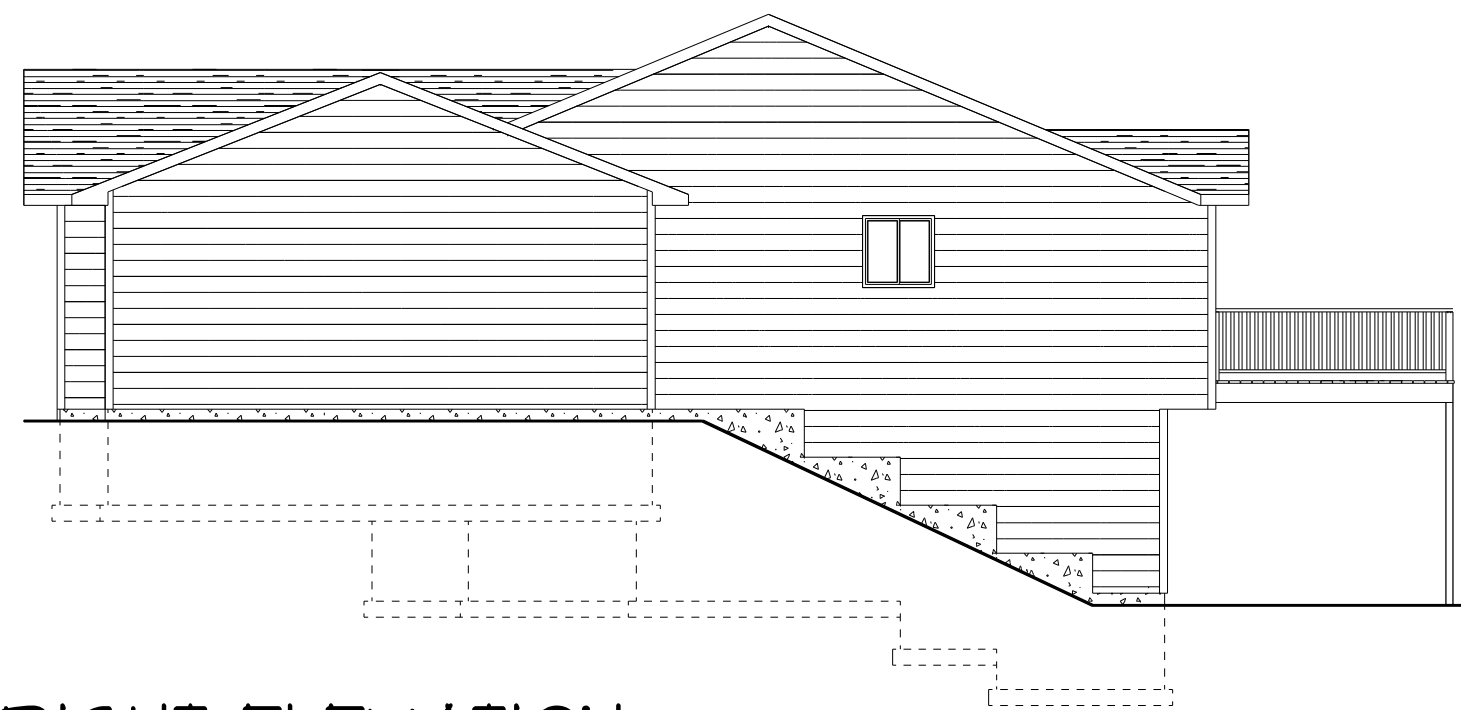



**RIGHT ELEVATION**  
SCALE: 1/8" = 1'-0"

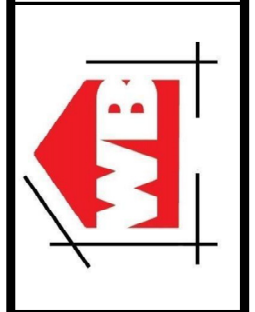

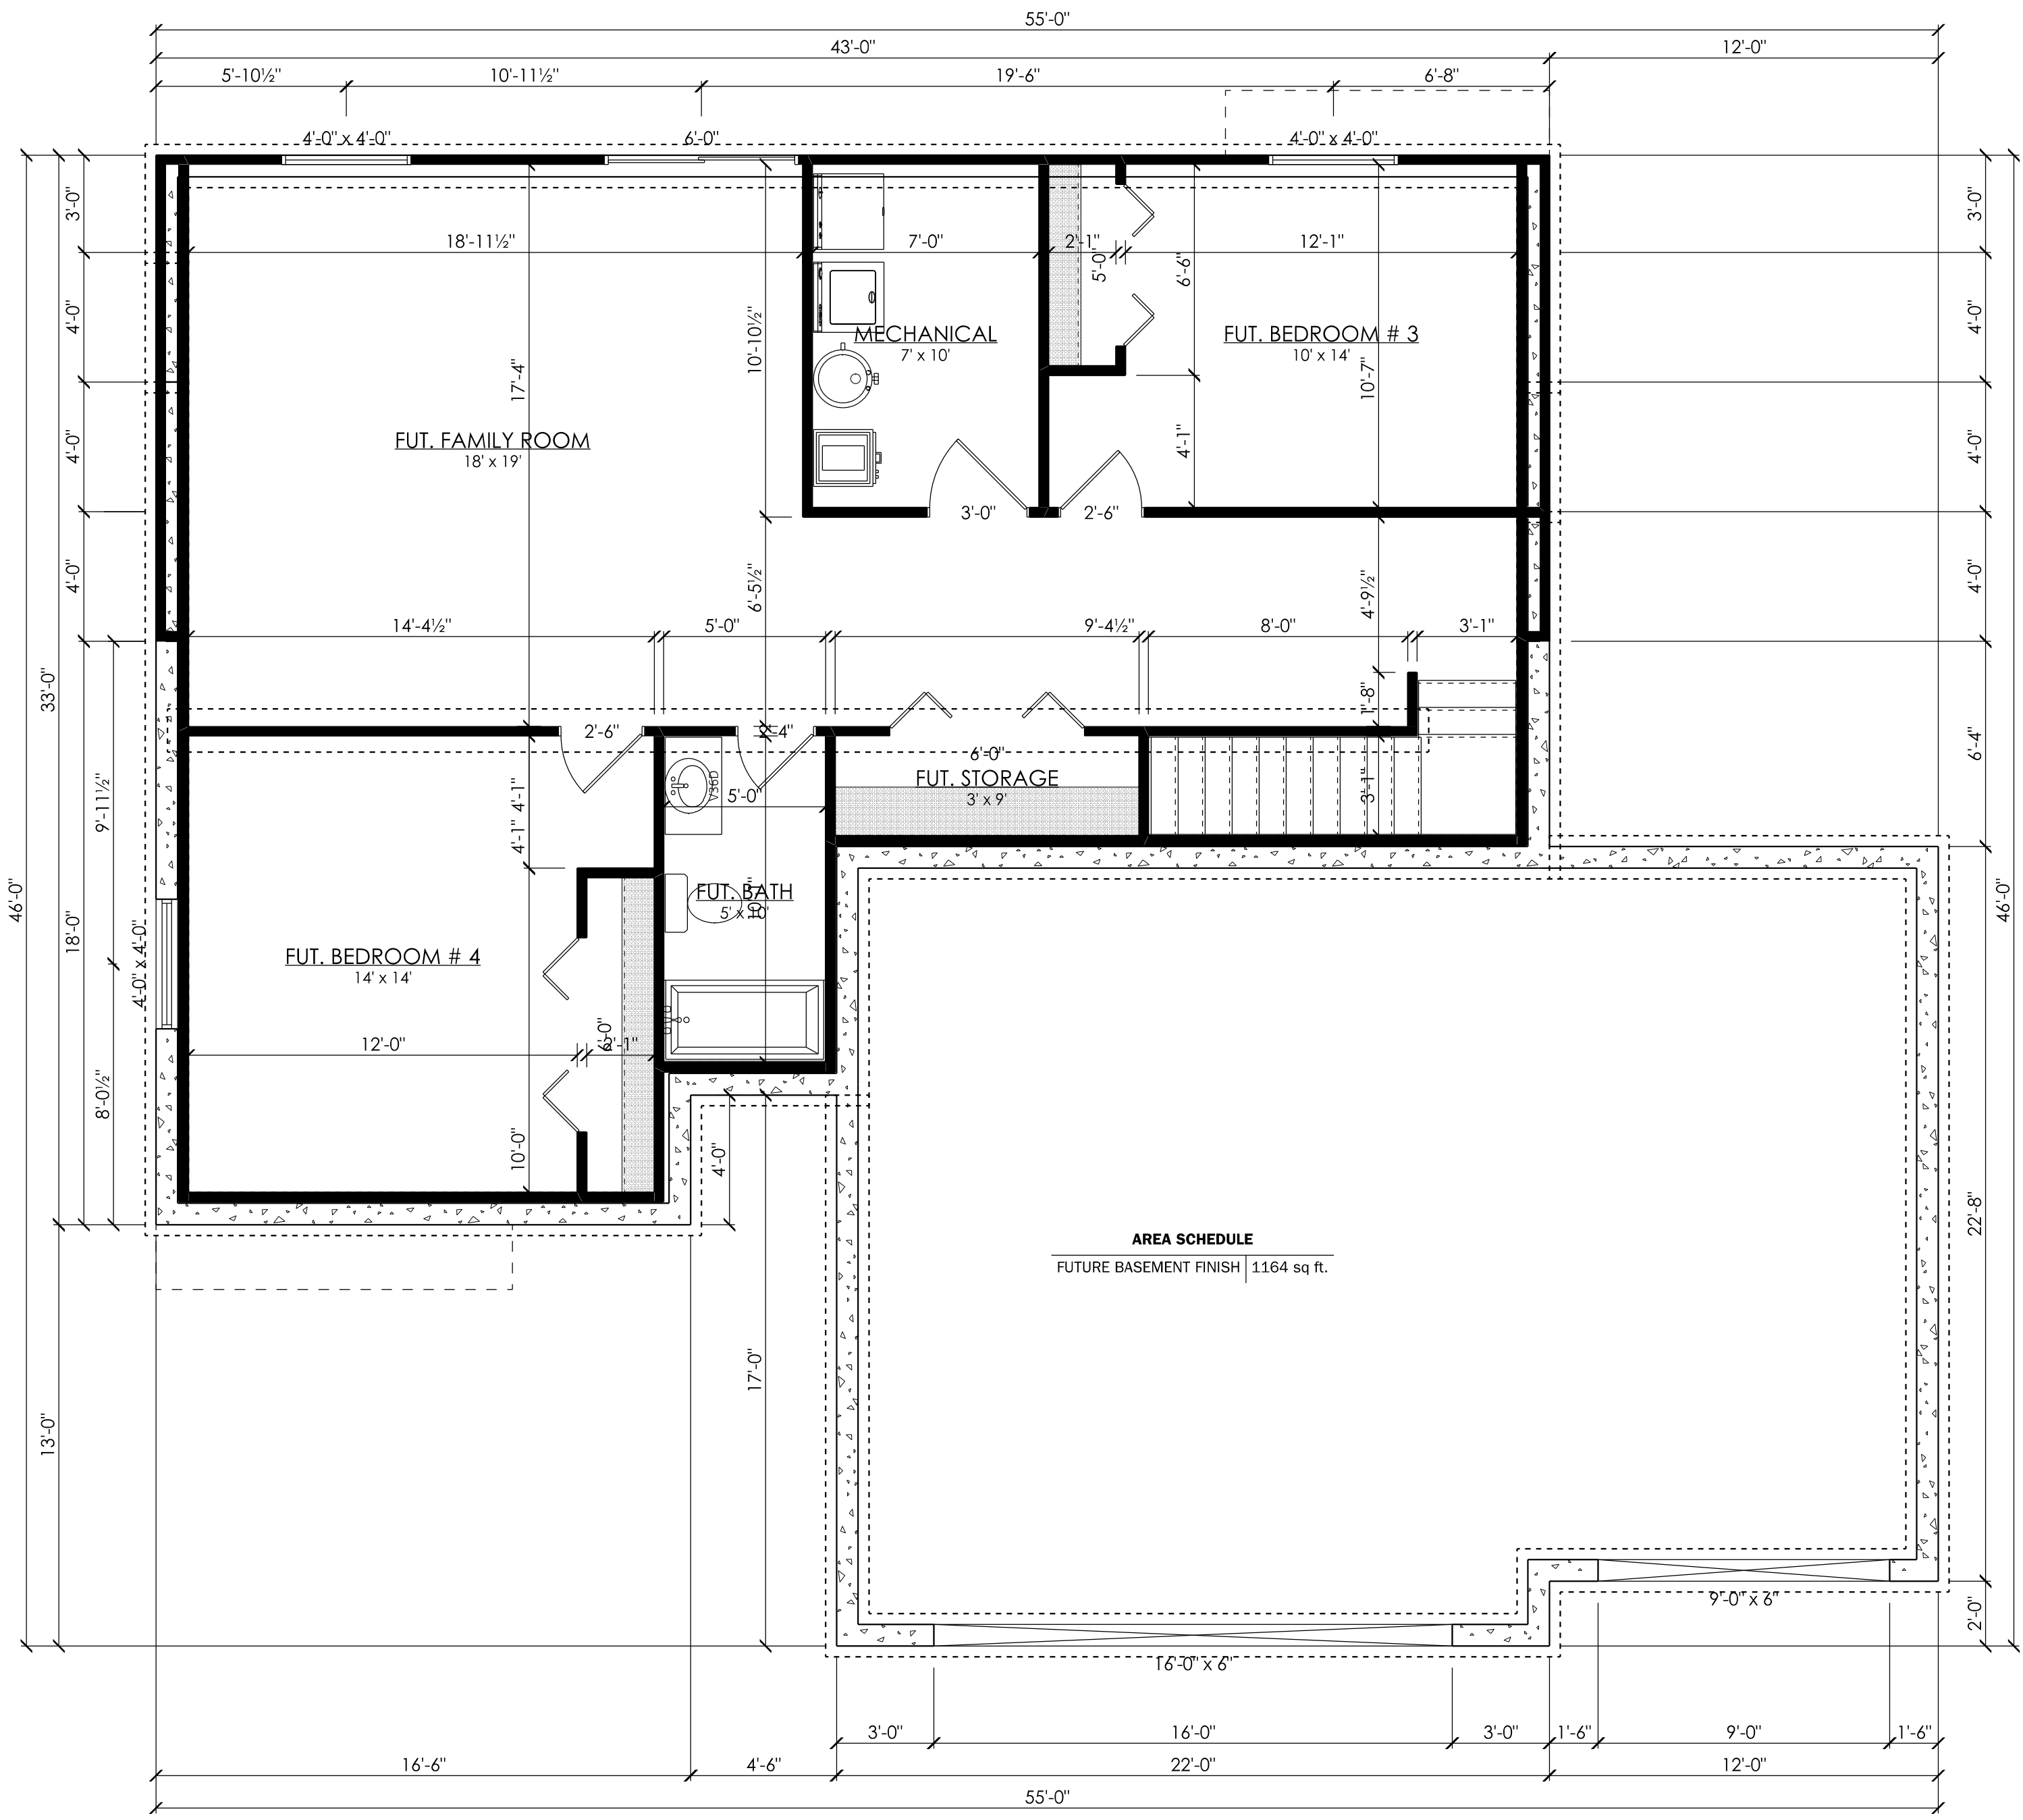

**FOUNDATION**  
SCALE: 1/4" = 1'-0"

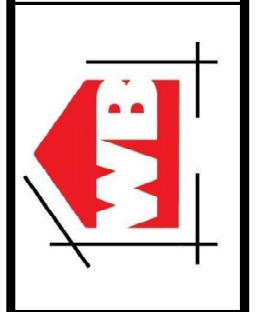

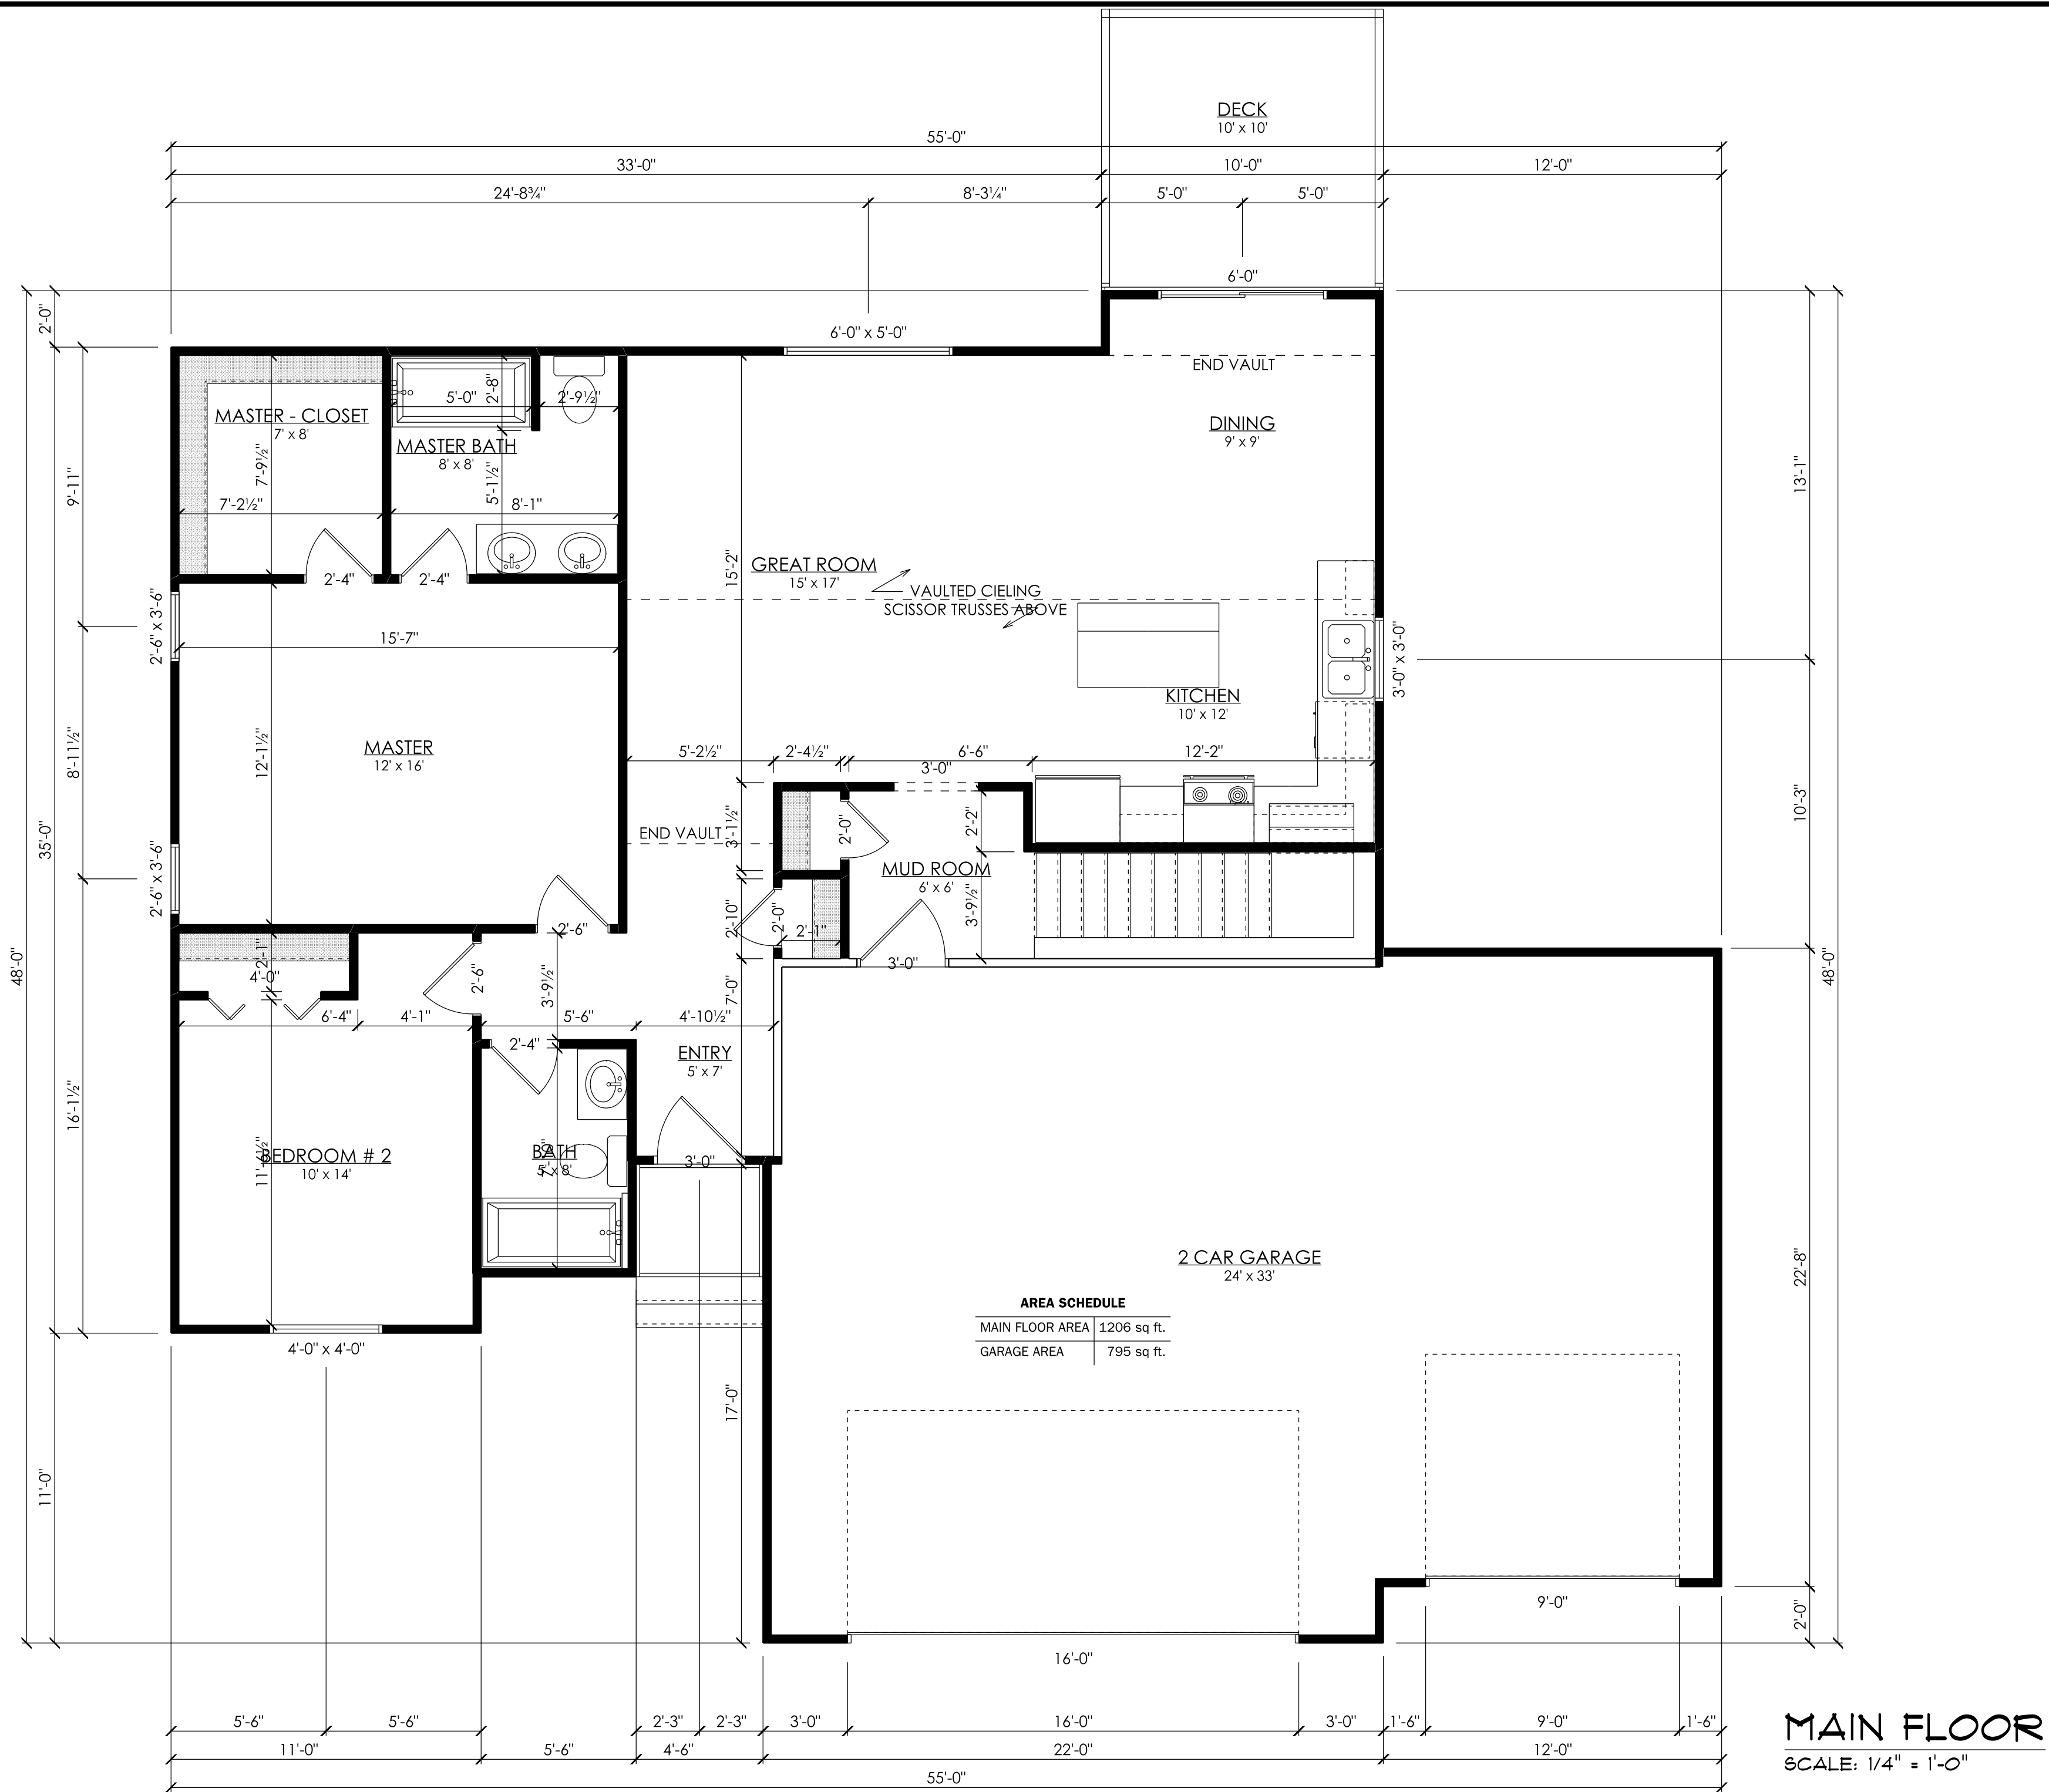

**AREA SCHEDULE**

MAIN FLOOR AREA	1206 sq. ft.
GARAGE AREA	795 sq. ft.

**MAIN FLOOR**  
SCALE: 1/4" = 1'-0"

