



FRONT ELEVATION
SCALE: 1/4" = 1' 0"

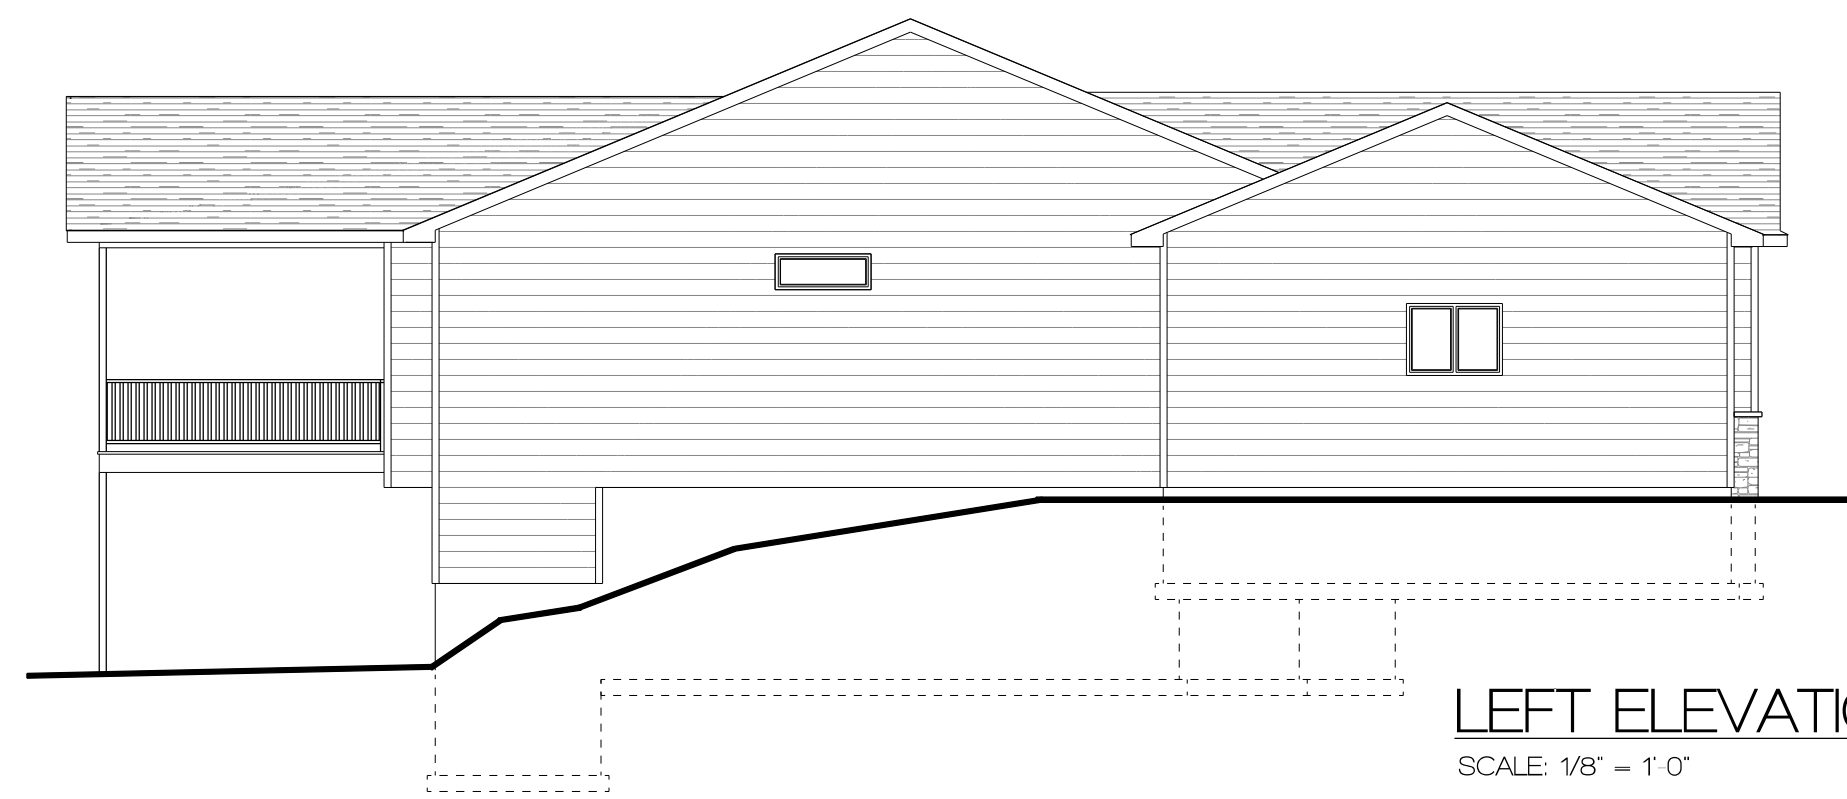


LEFT ELEVATION
SCALE: 1/8" = 1' 0"

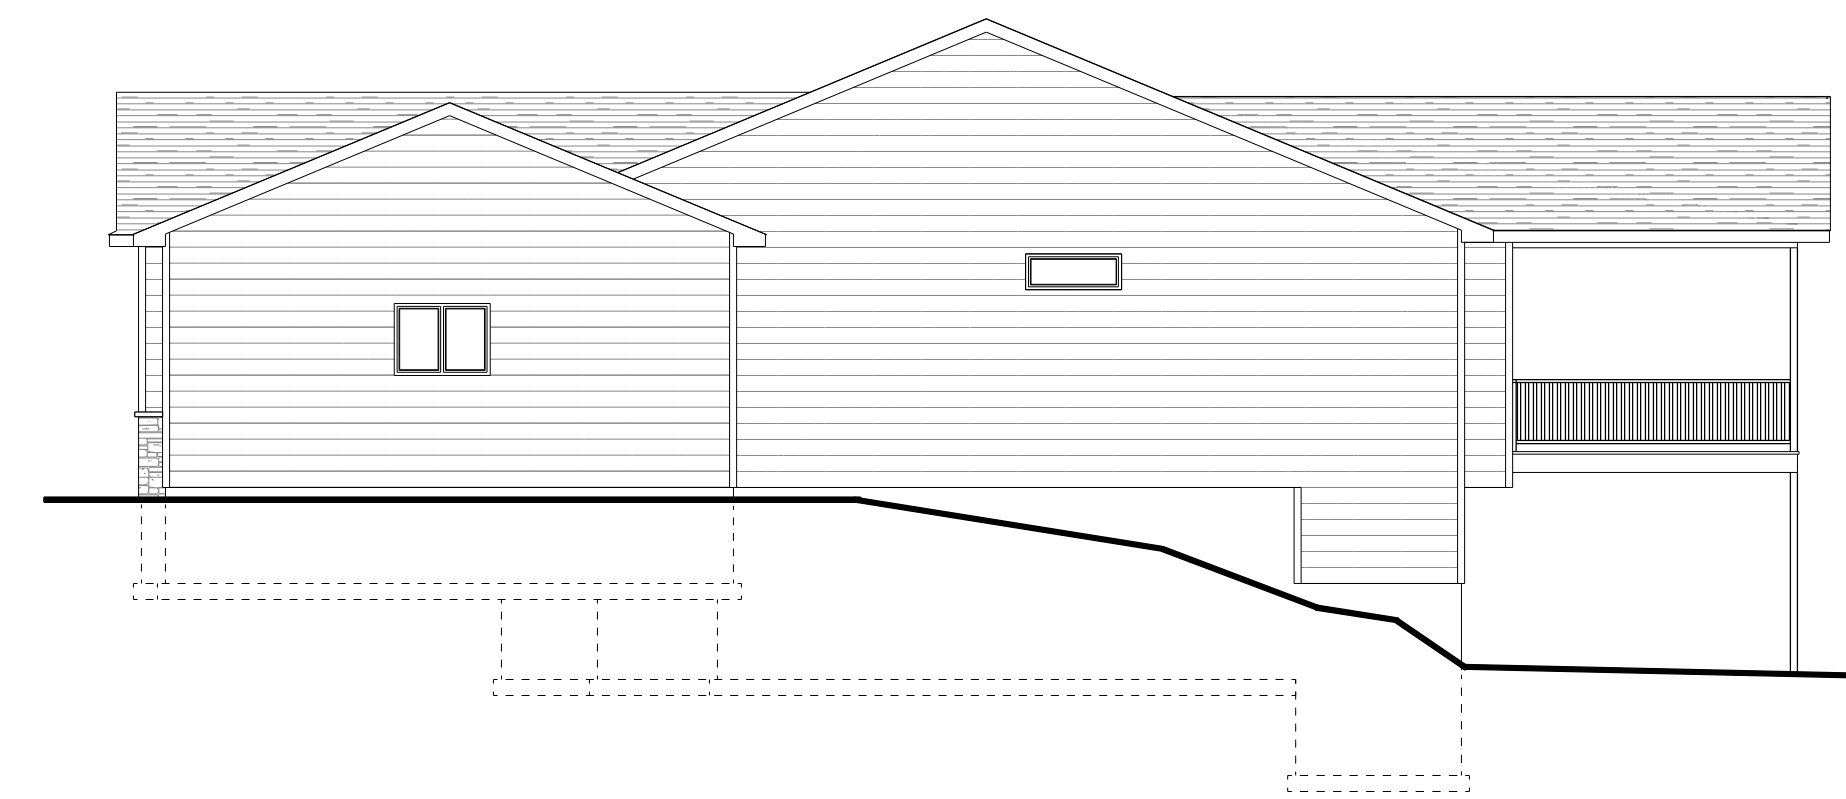


RIGHT ELEVATION
SCALE: 1/8" = 1' 0"





REAR ELEVATION
SCALE: 1/4" = 1' 0"

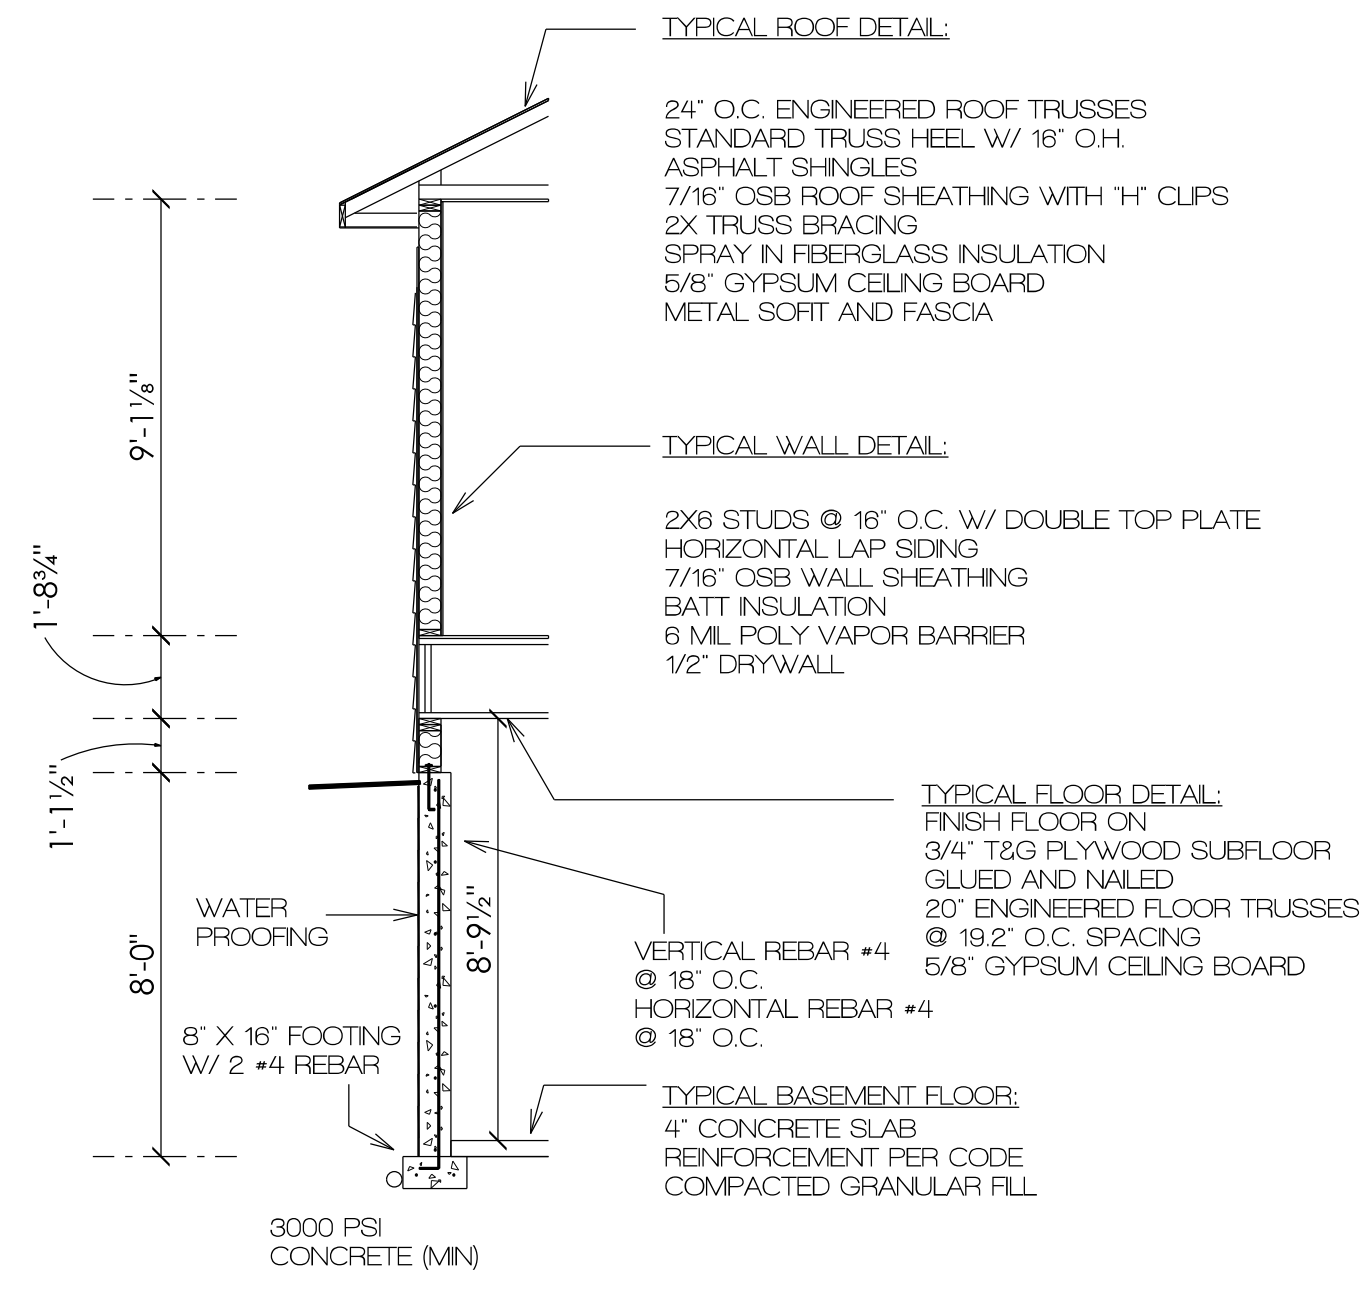

TYPICAL SECTION
 SCALE: 1/4" = 1'-0"

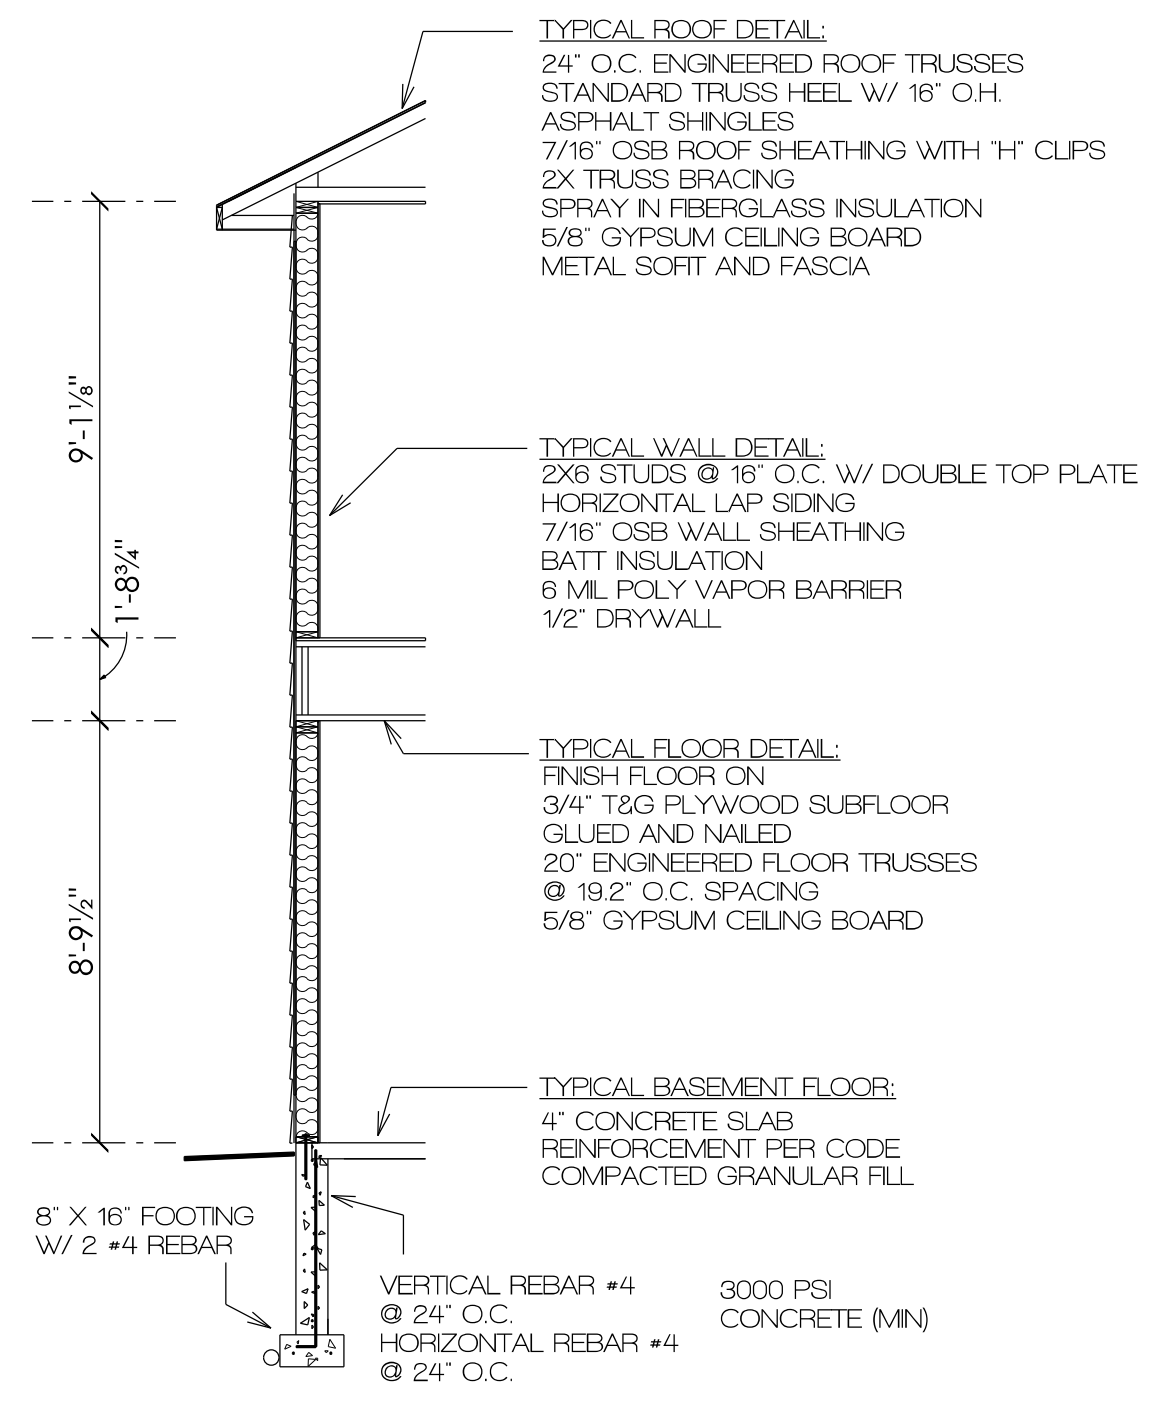

TYPICAL WALKOUT SECTION
 SCALE: 1/4" = 1'-0"

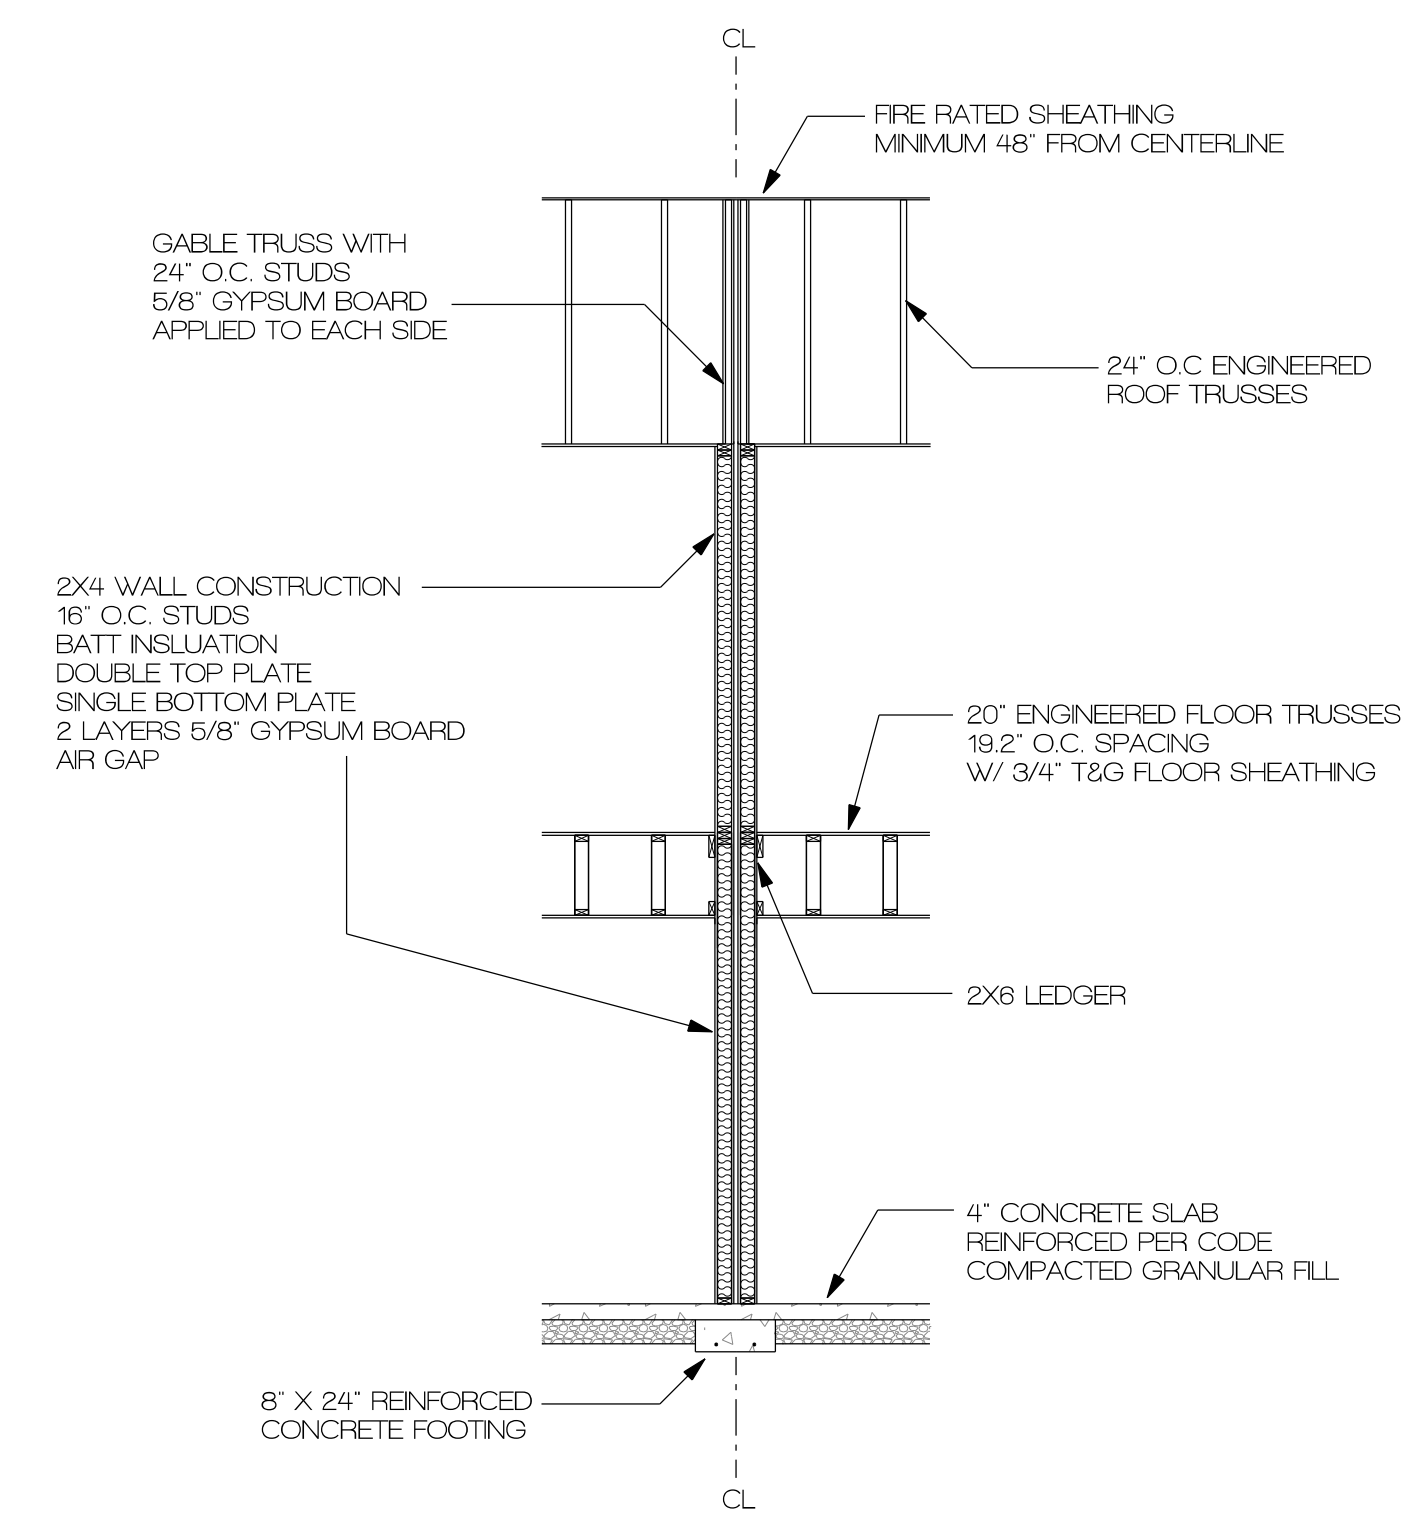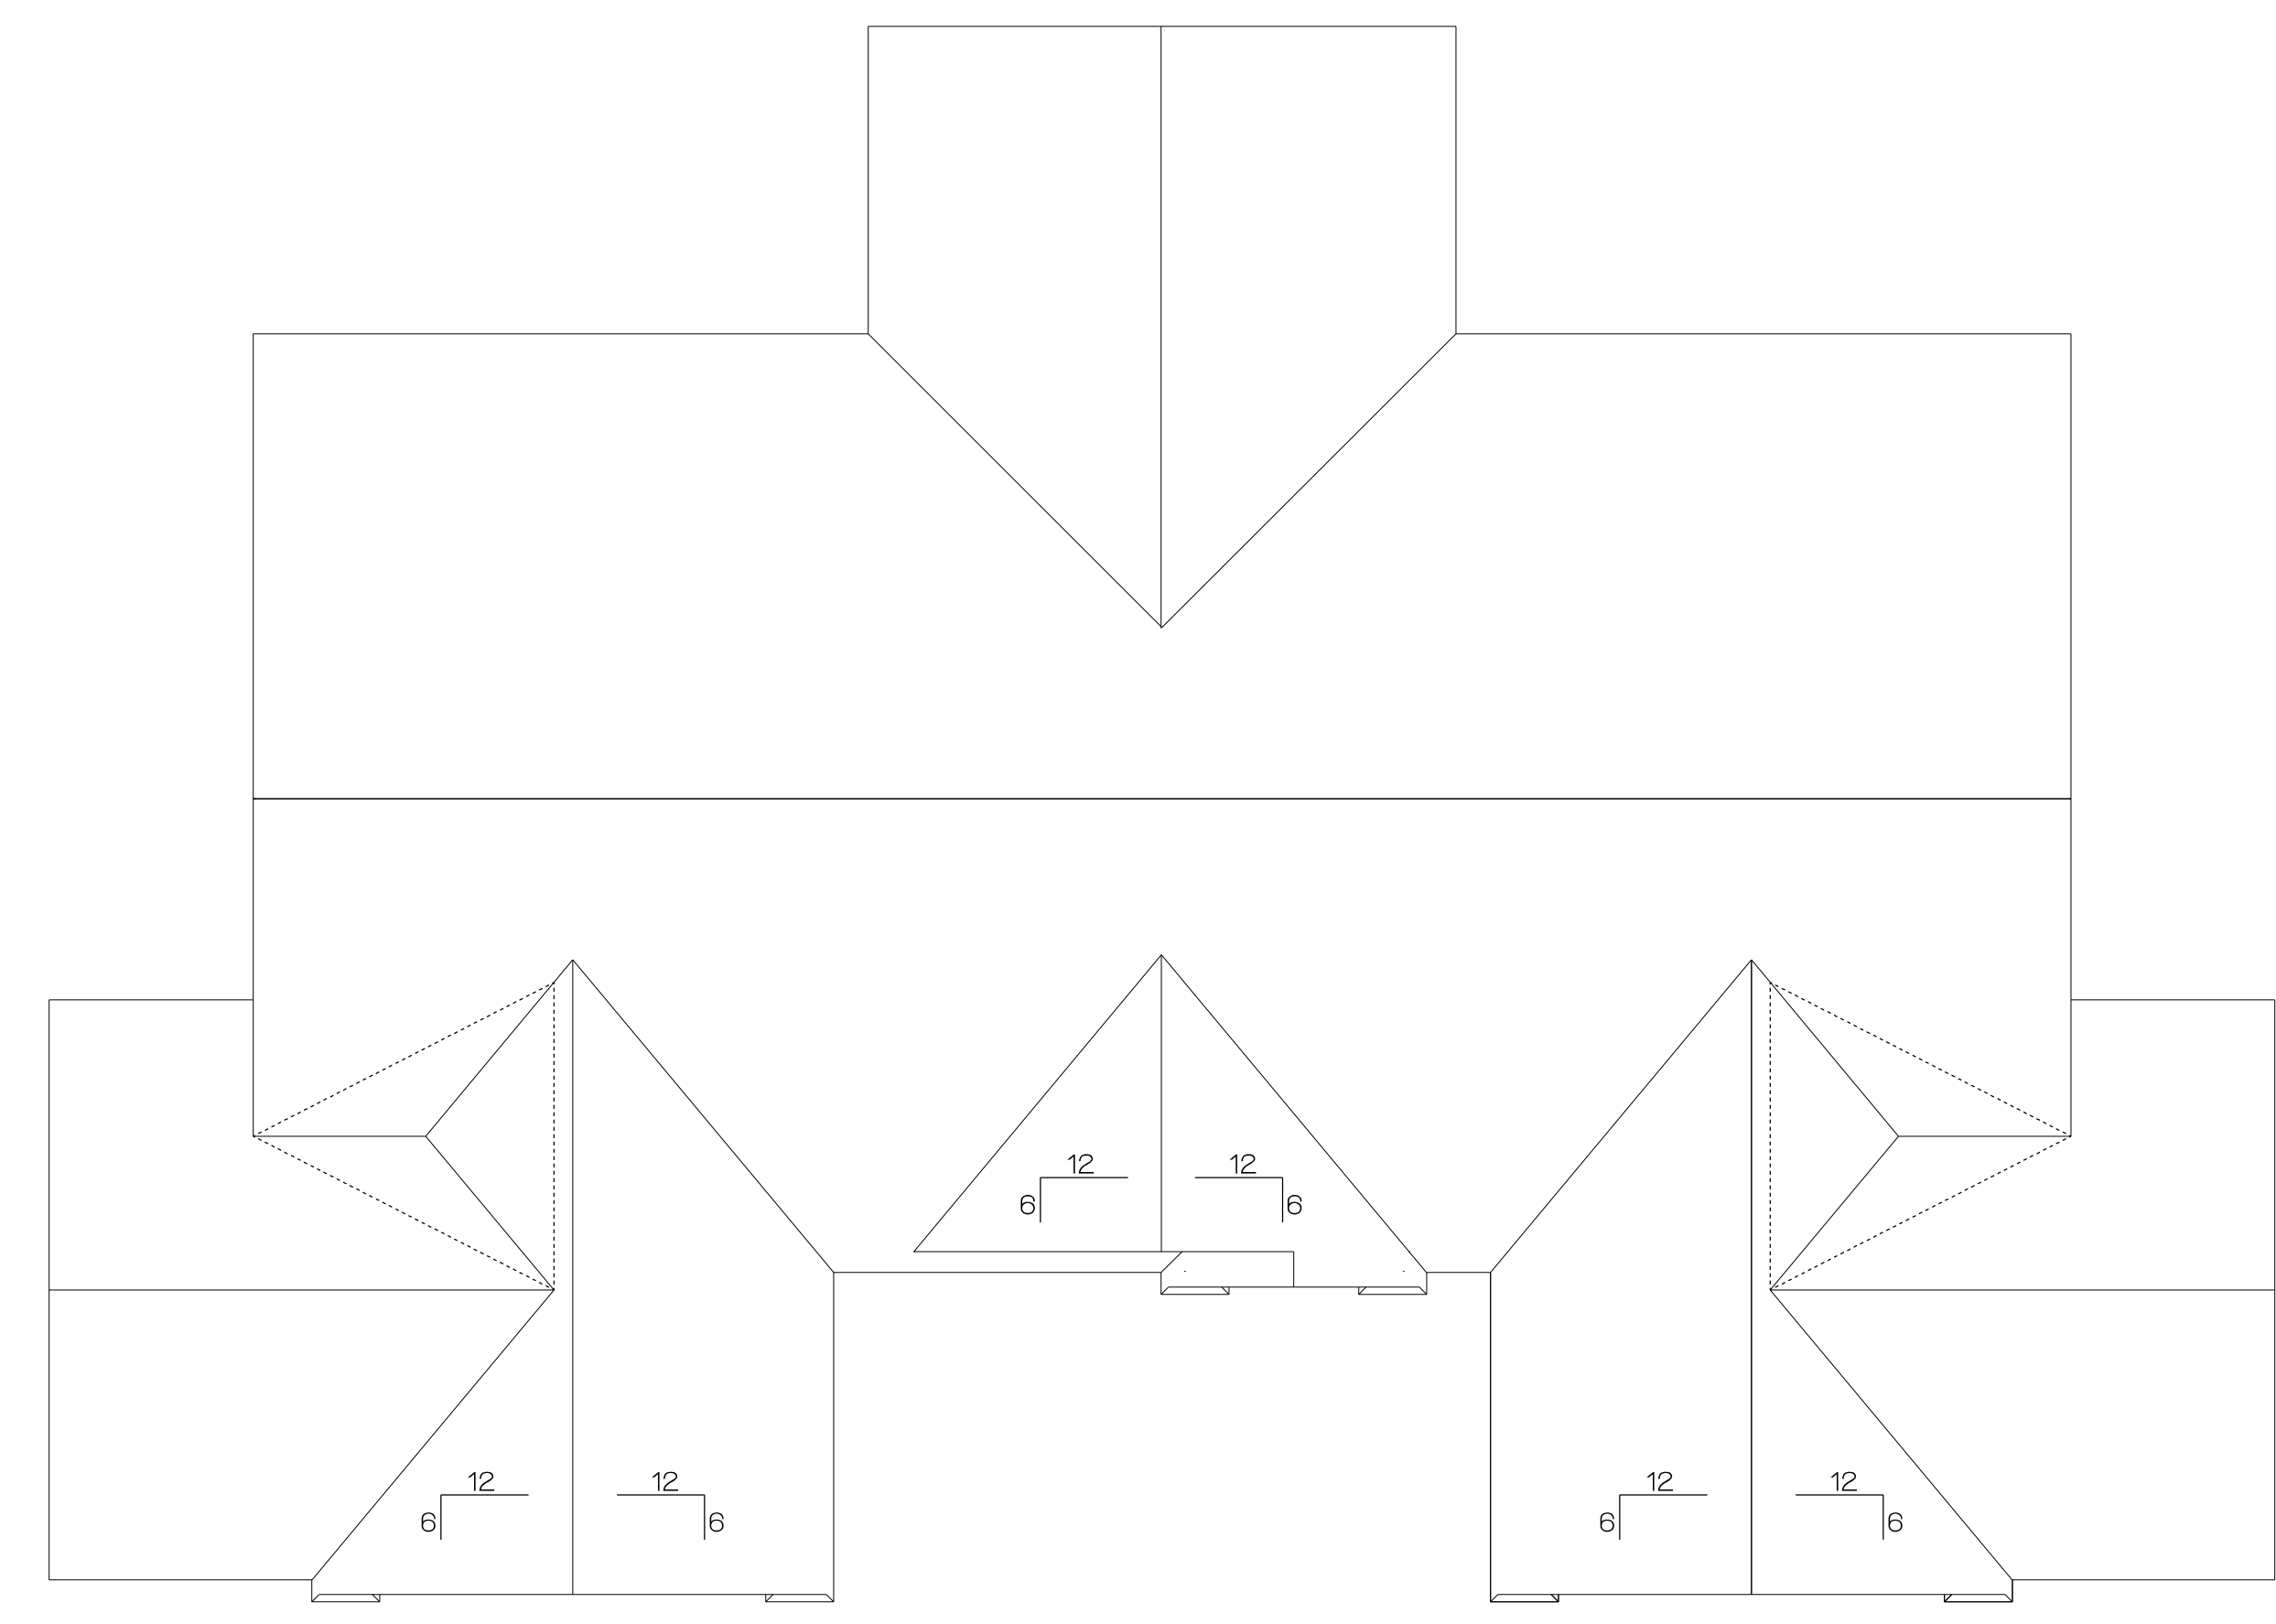

2 HOUR PARTY WALL ASSEMBLY
 SCALE: 1/4" = 1'