

IMPORTANT

P: (805) 342-4840
 F: (805) 348-4448
 www.kaveerthi.com
 3820 WEST BLVD., 4TH FLOOR, SUITE 400, ANAHEIM, CA 92806

KAVEERTHI
Home Centers
 DESIGN SERVICES

PROJECT TITLE
WOOD BUILDERS
 LOT 6 BLOCK 6 HOMESTEAD




DATE: 7/18/18
 CATEGORY:
 1 STORY
 REVISED:

PROJECT NUMBER
 R 071818

DRAWN BY: CD

ELEVATIONS

SHEET NUMBER
A1

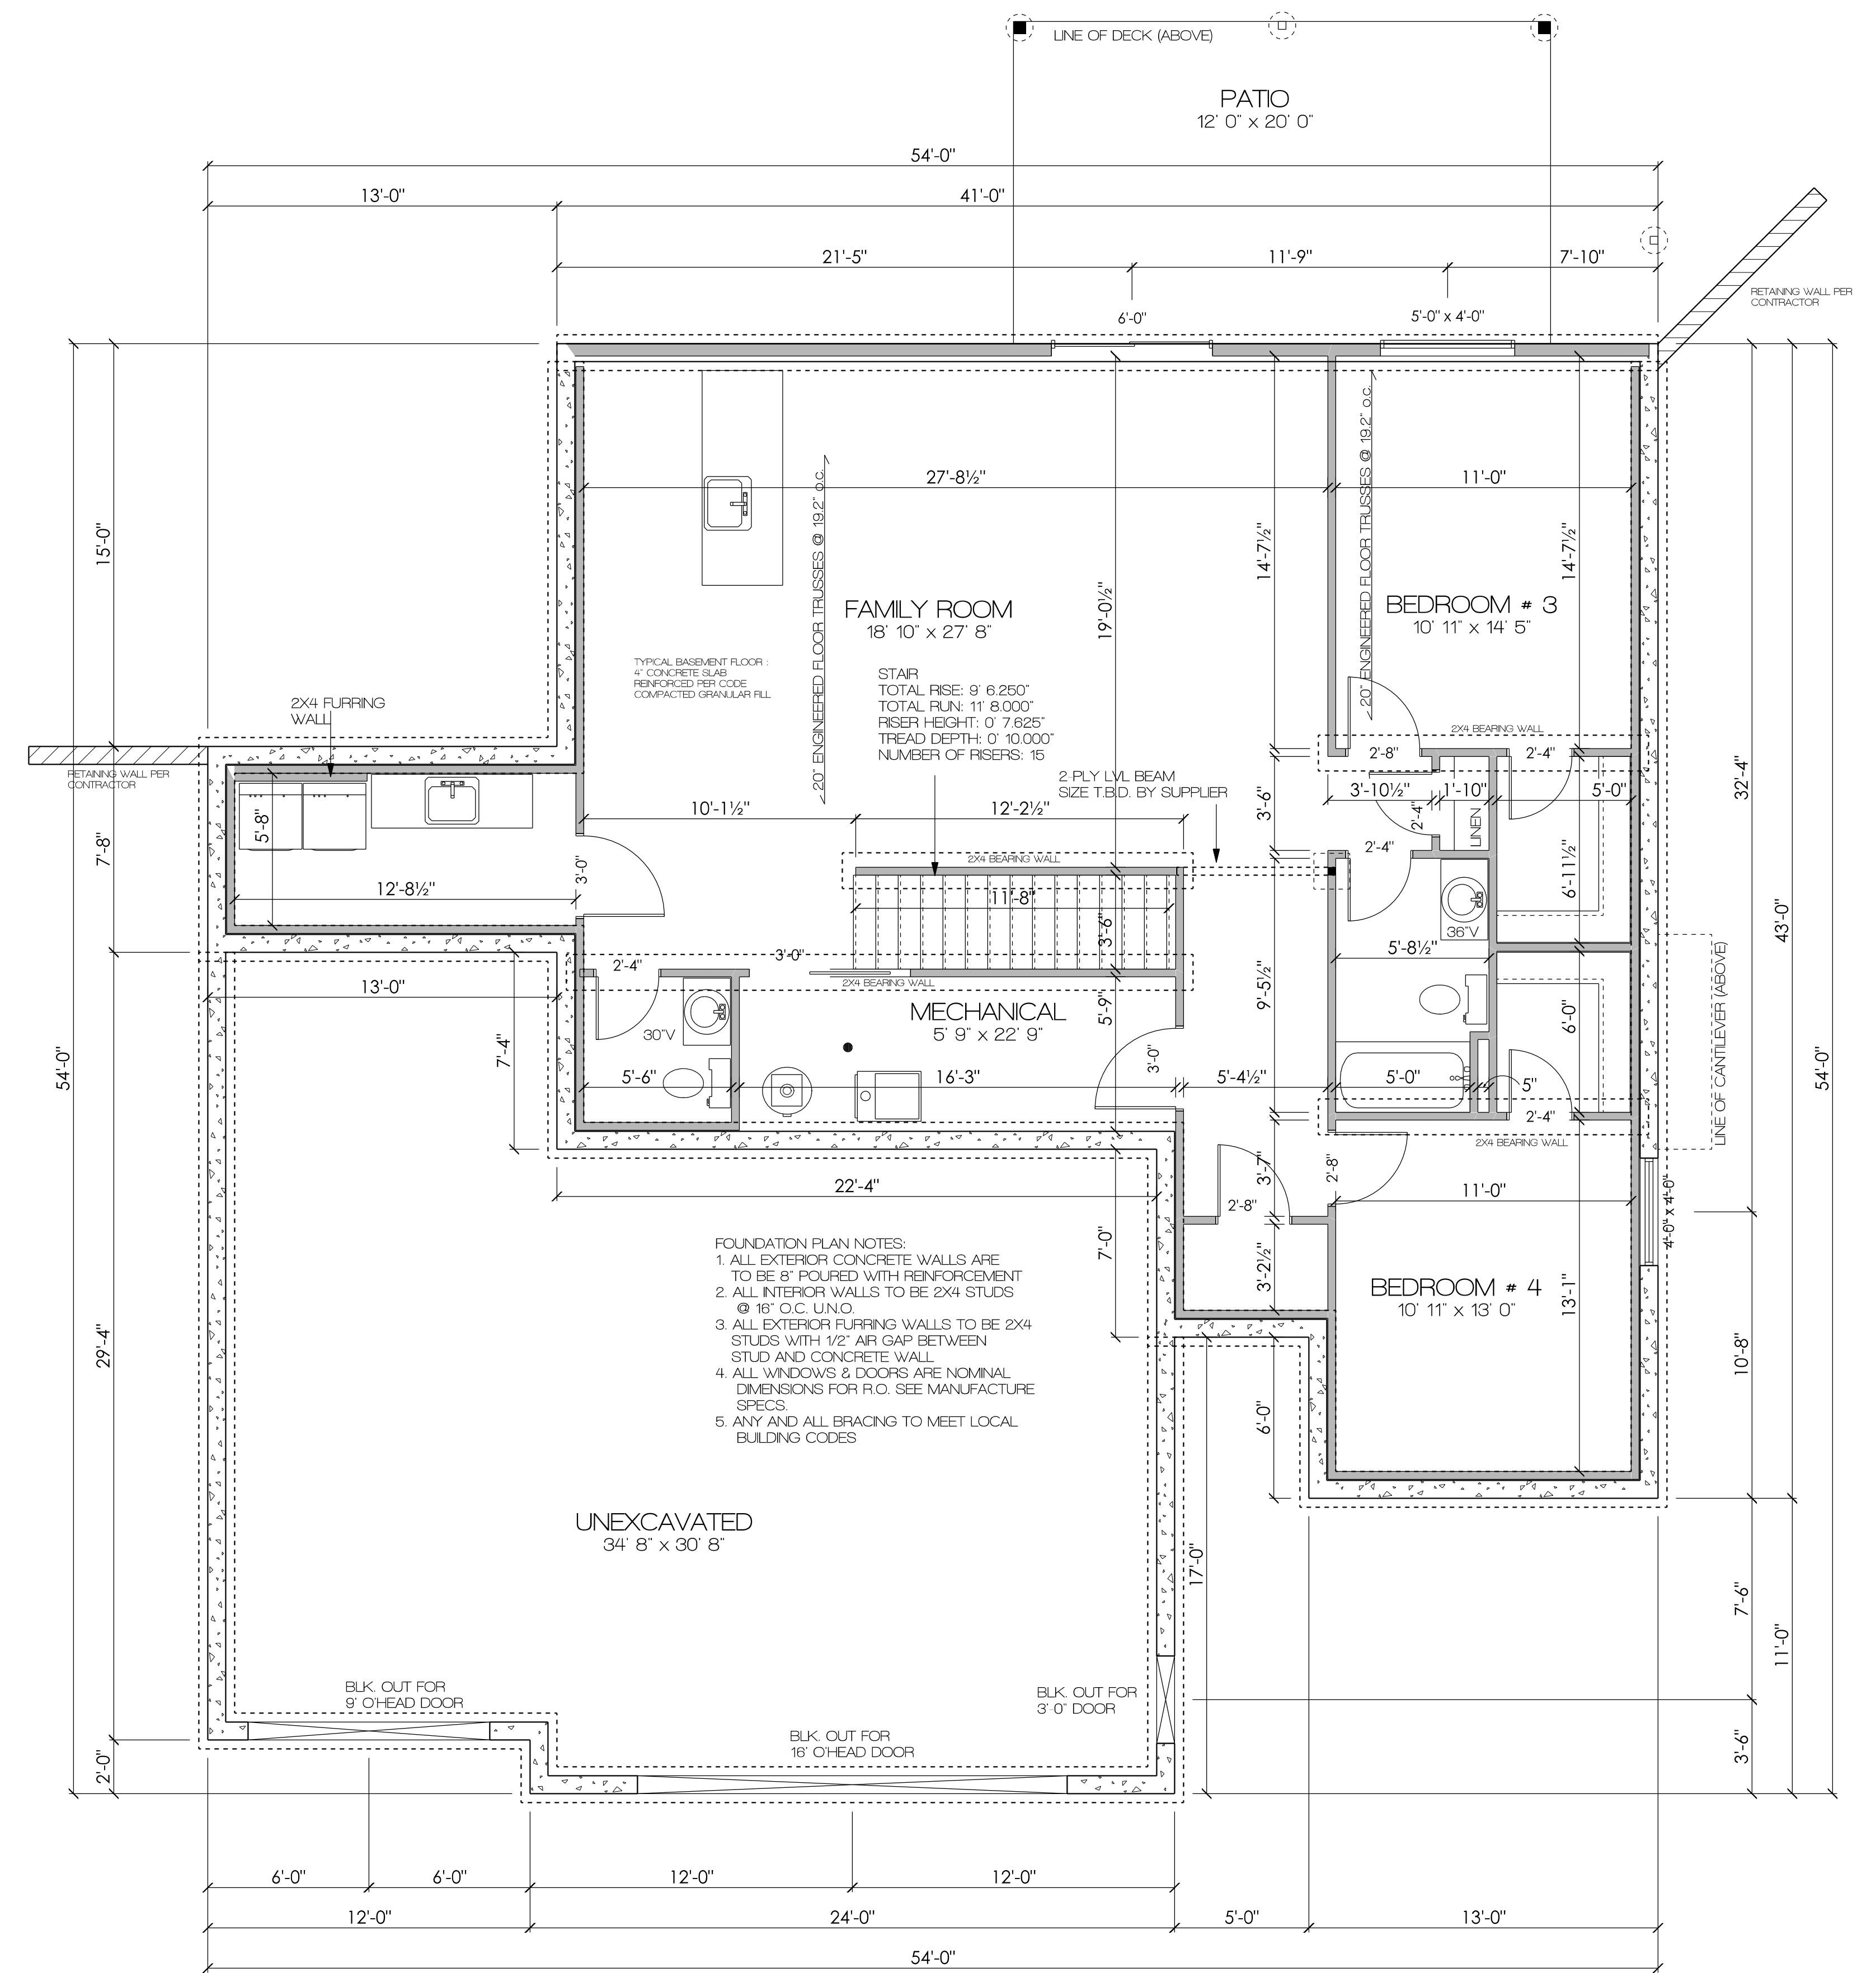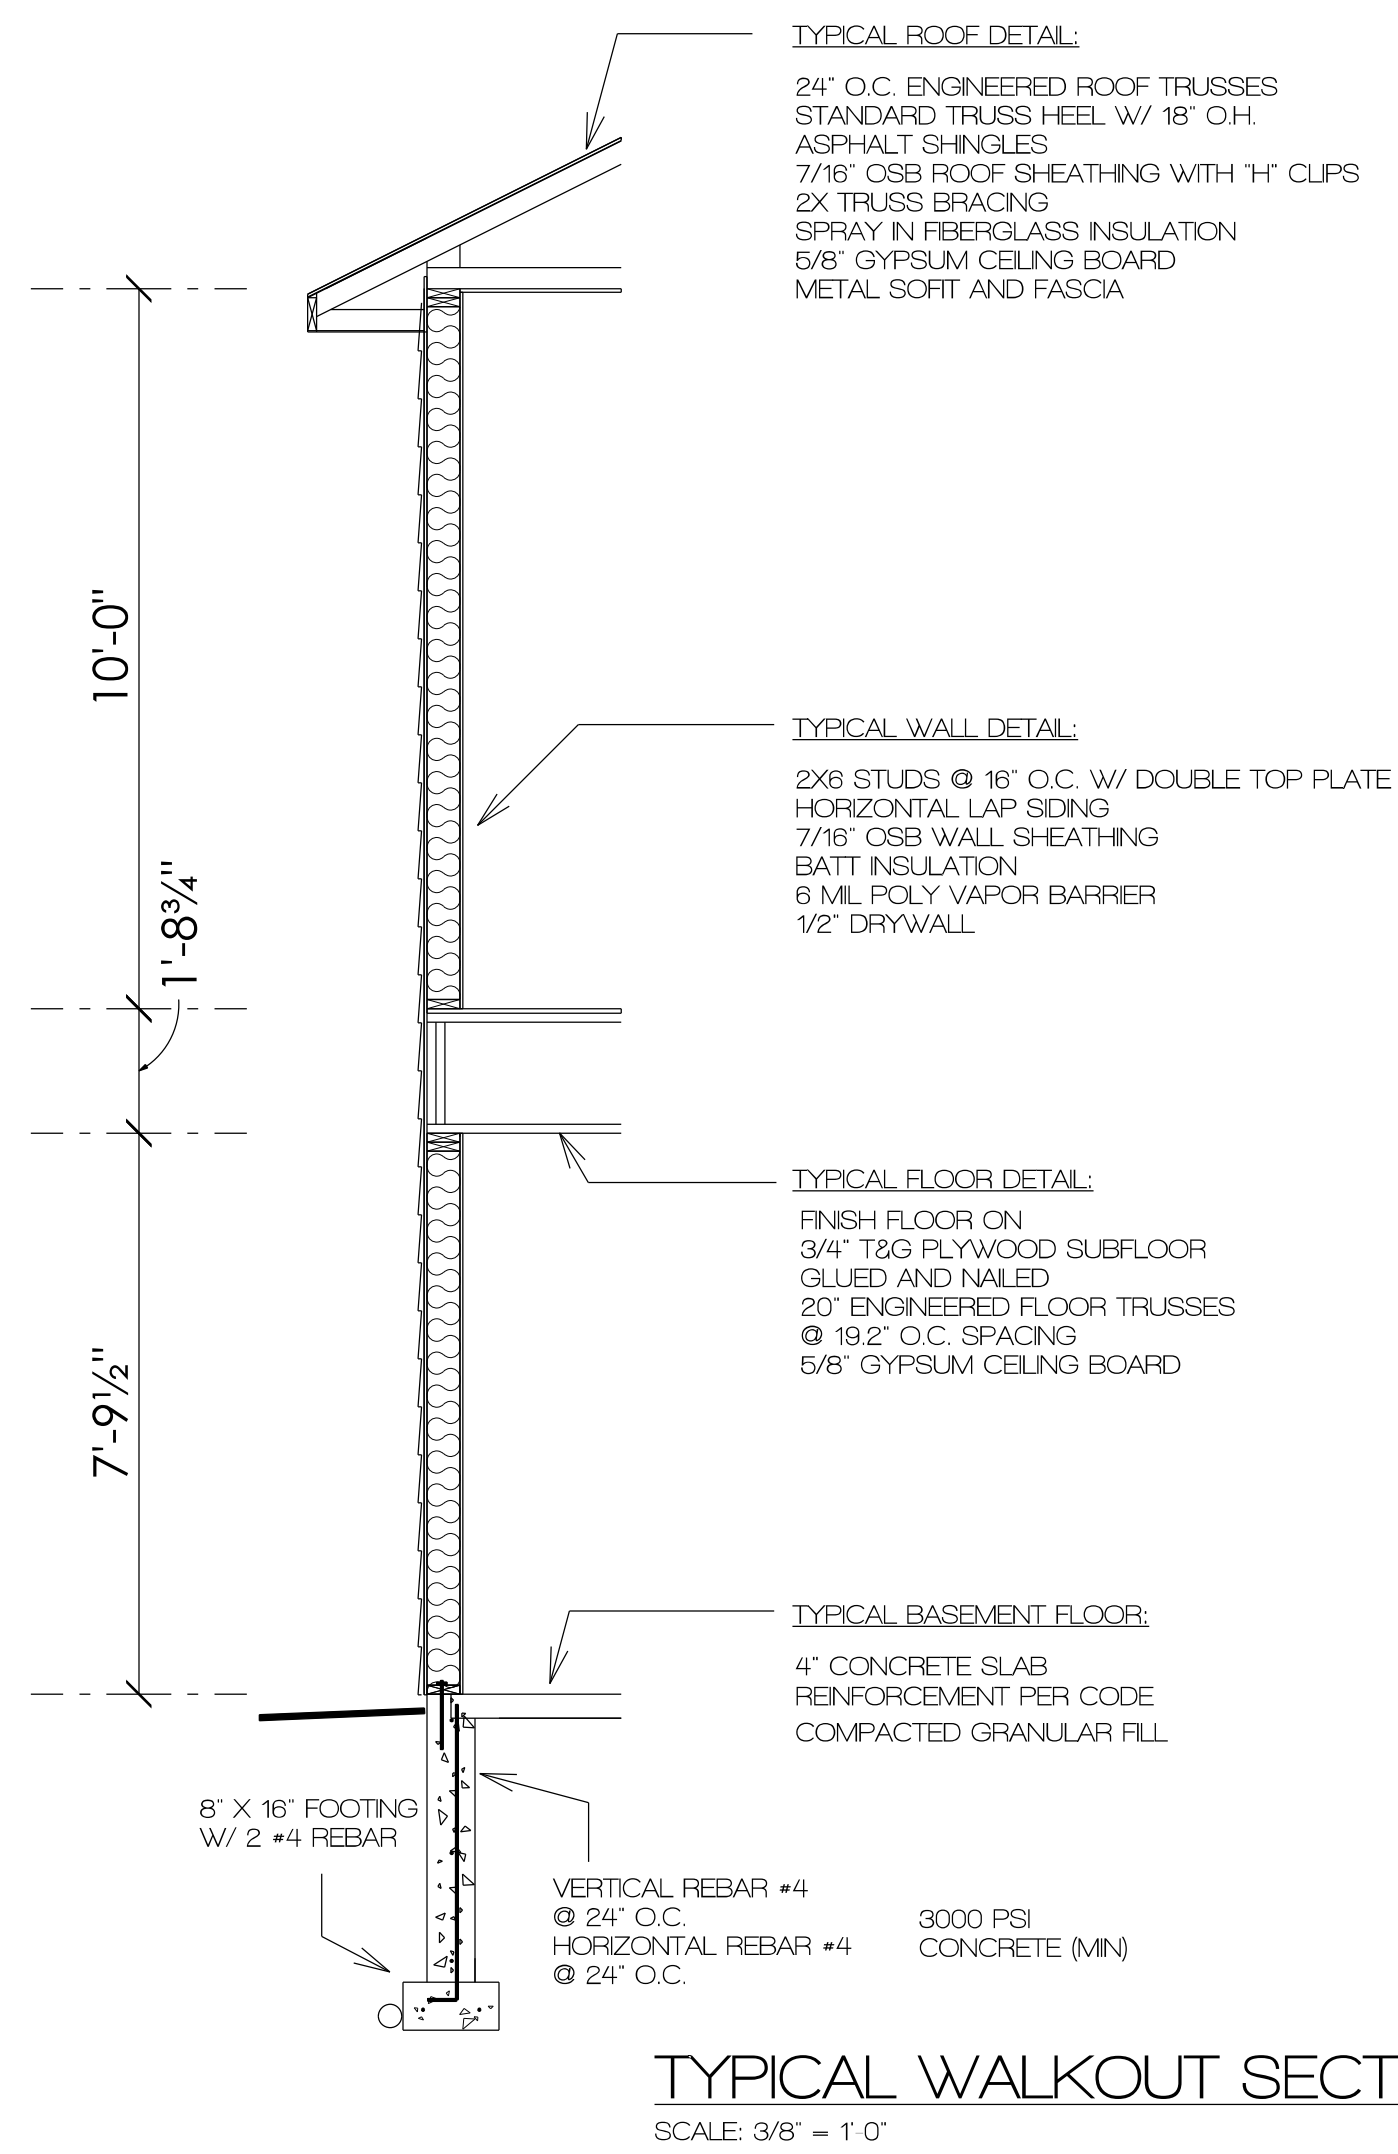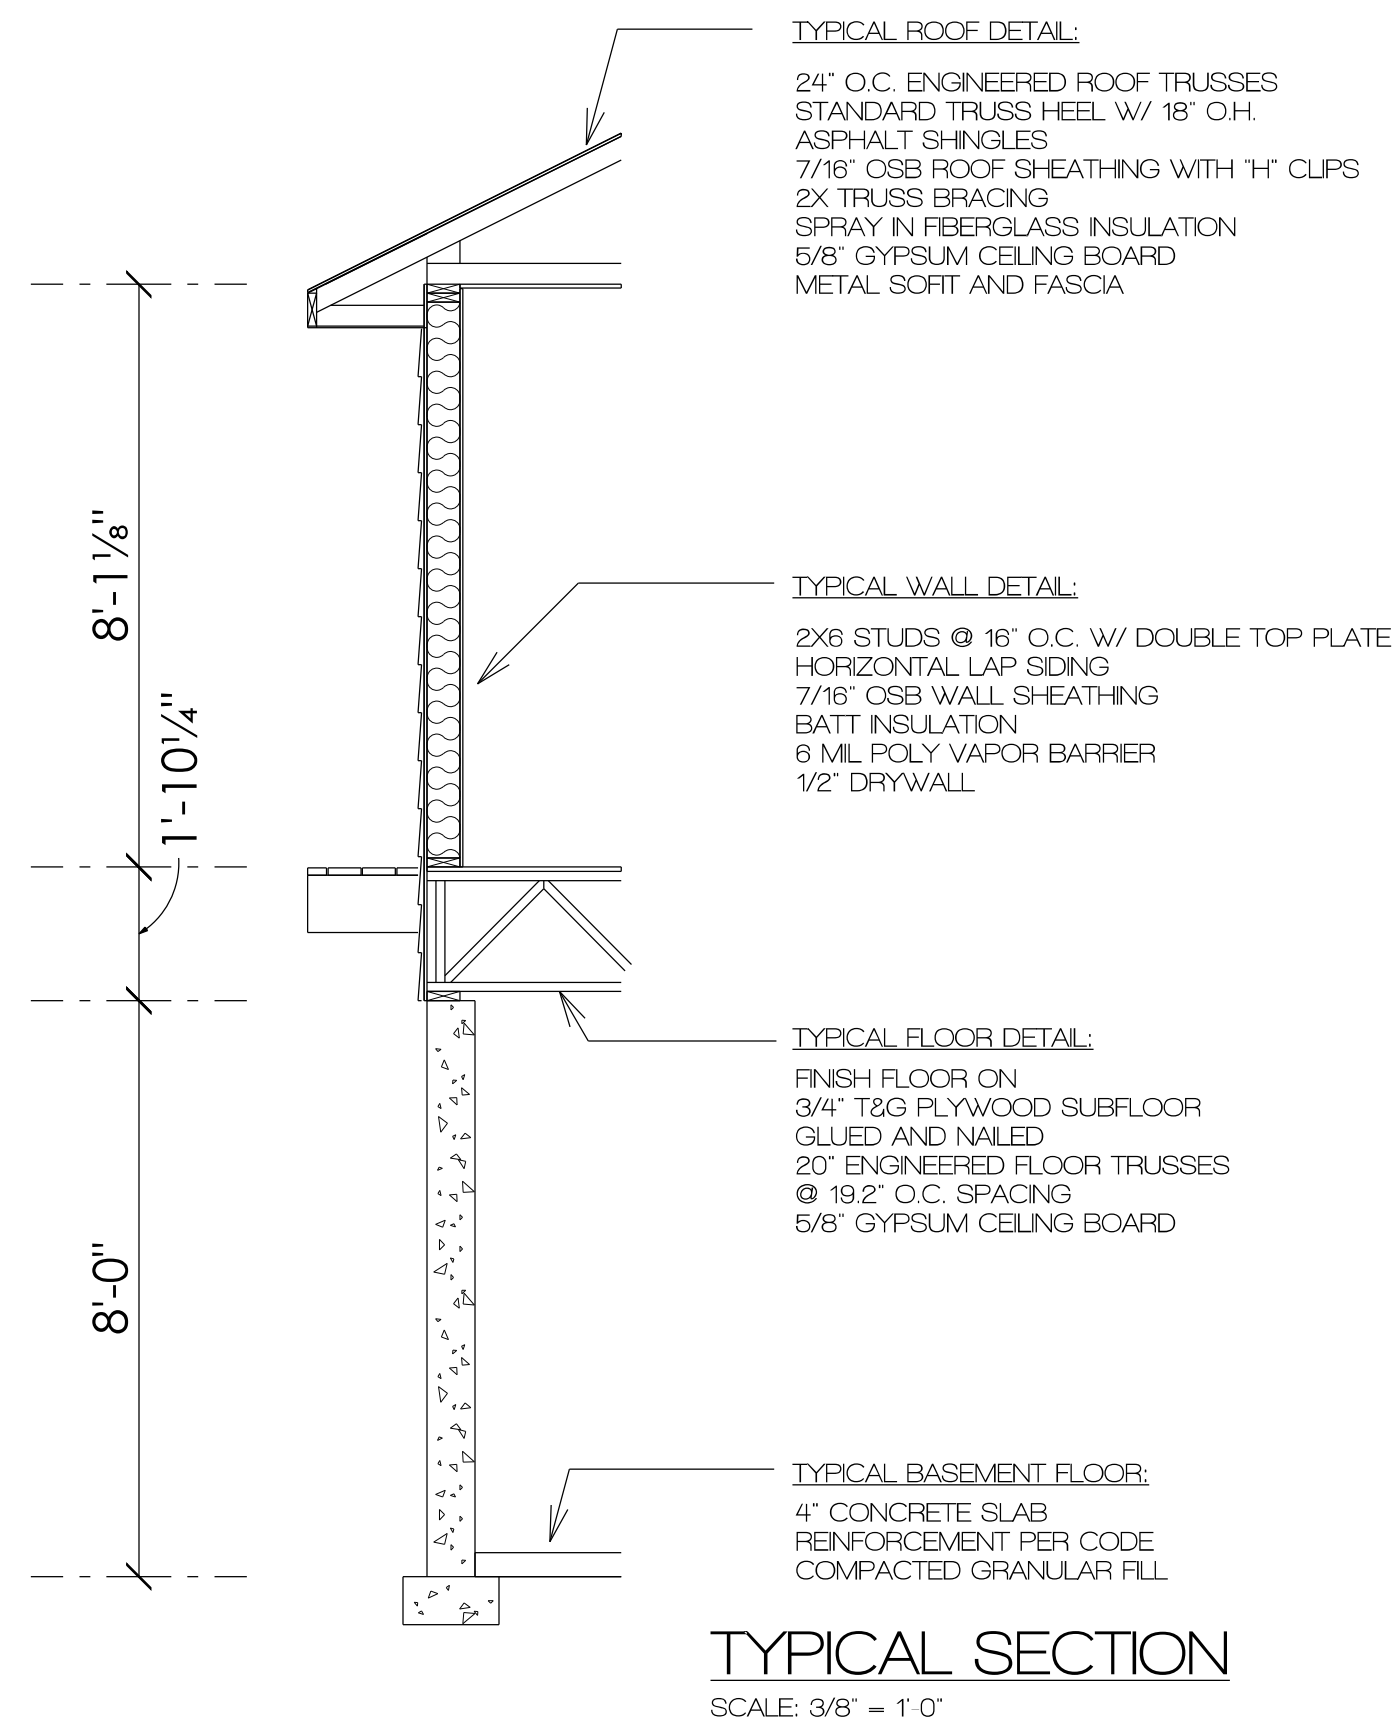

FOUNDATION PLAN
 SCALE: 1/4" = 1'-0"

IMPORTANT

FOR ALL PROJECTS, PLEASE CONTACT US AT 800.368.4840
 100 WEST BLDG. PARK CITY, UTAH 84302
 801.462.0700

HOME BUILDERS DESIGN SERVICES

PROJECT TITLE
 WOOD BUILDERS
 LOT 6 BLOCK 6 HOMESTEAD


DATE: 7/18/18
CATEGORY: 1 STORY
REVISED:

PROJECT NUMBER
 R 071818

DRAWN BY: CD


FOUNDATION

SHEET NUMBER
 A2

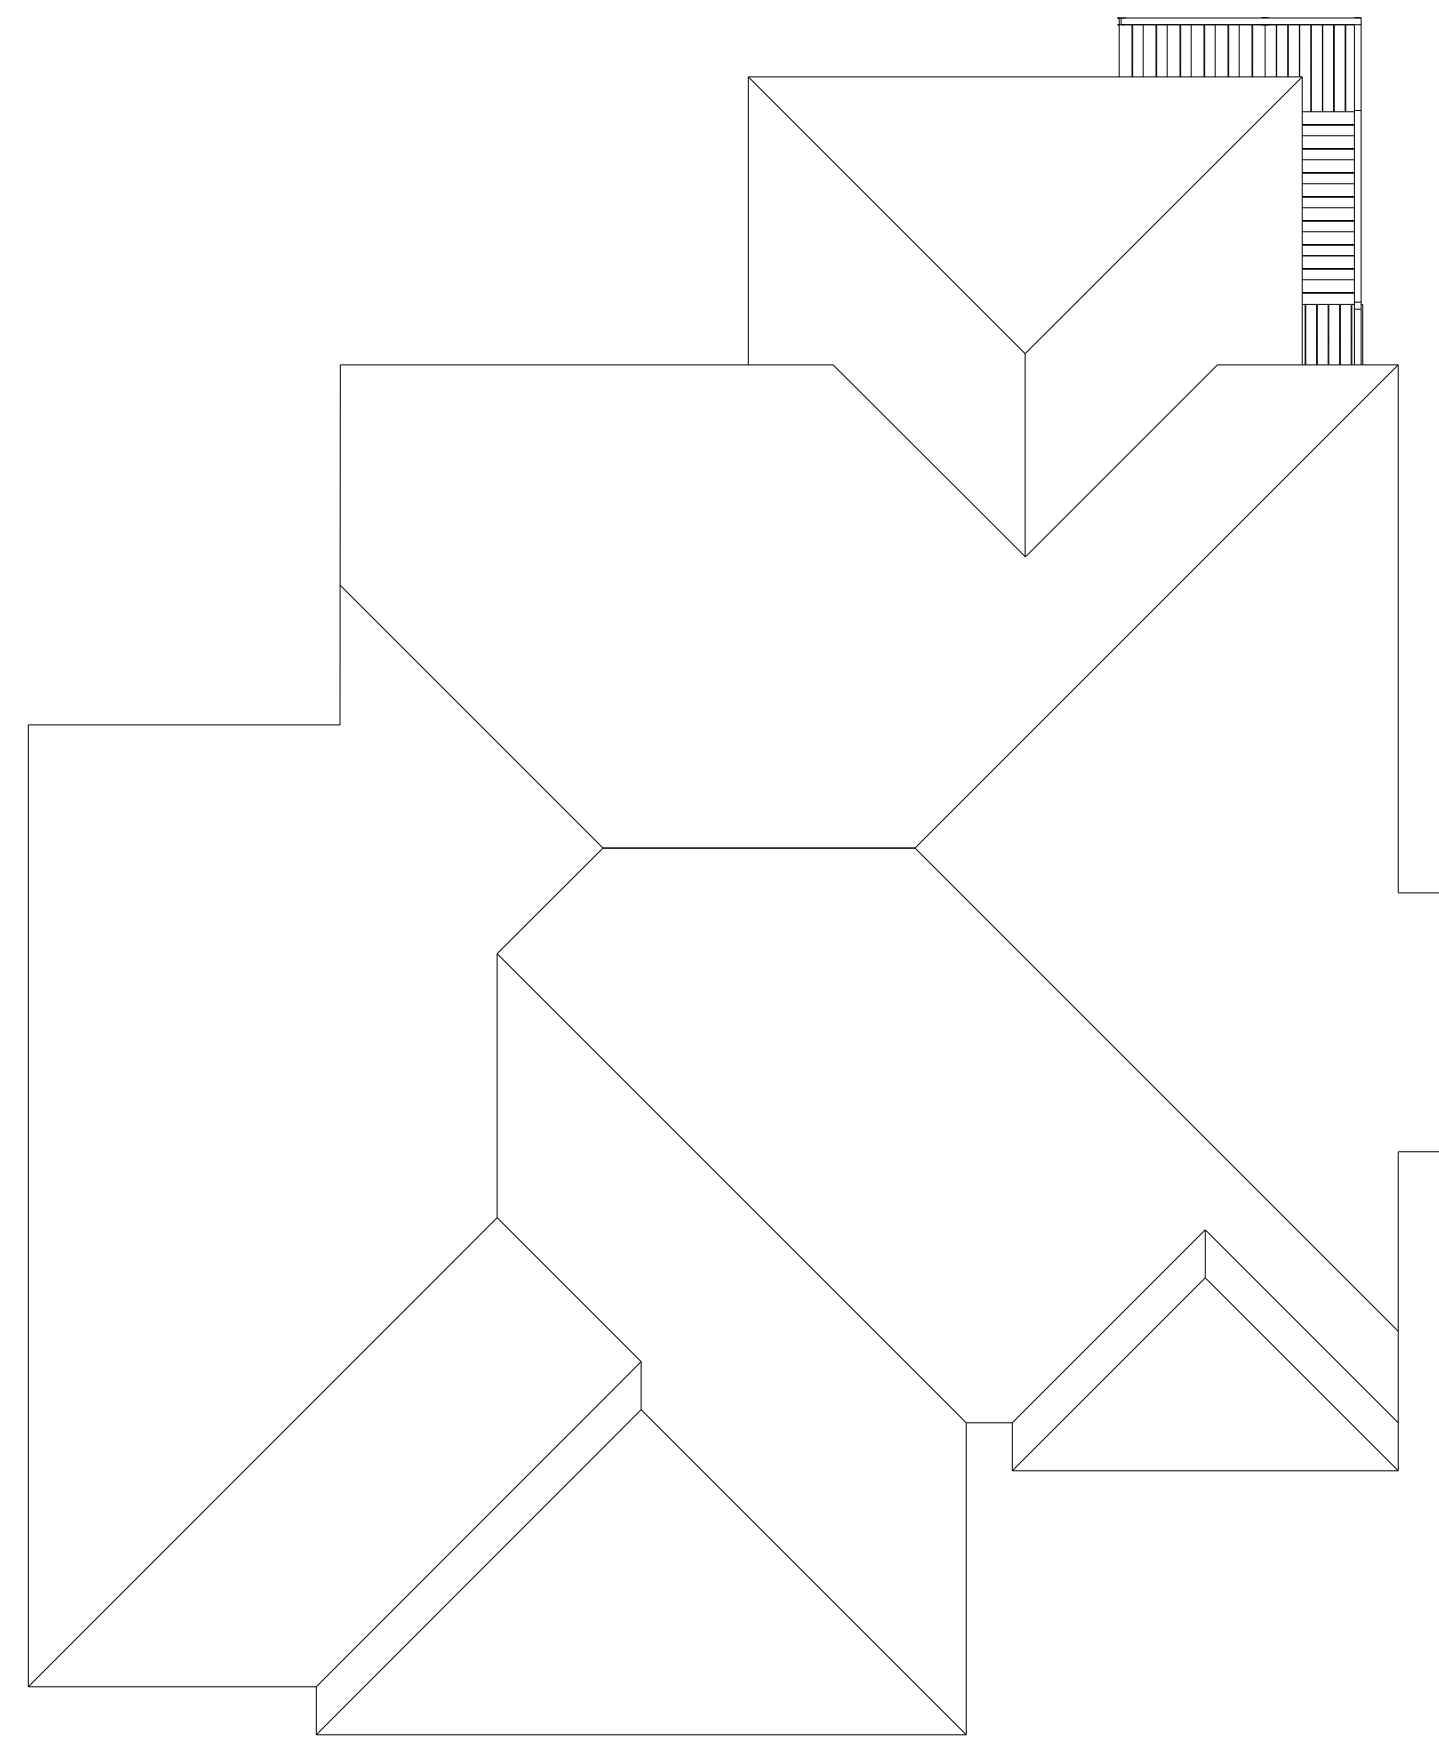

STANDARD TRUSS HEEL TYPICAL
6/12 PITCH TYPICAL
18" OVERHANGS TYPICAL

BIRDS EYE PLAN
SCALE: 1/8" = 1'-0"

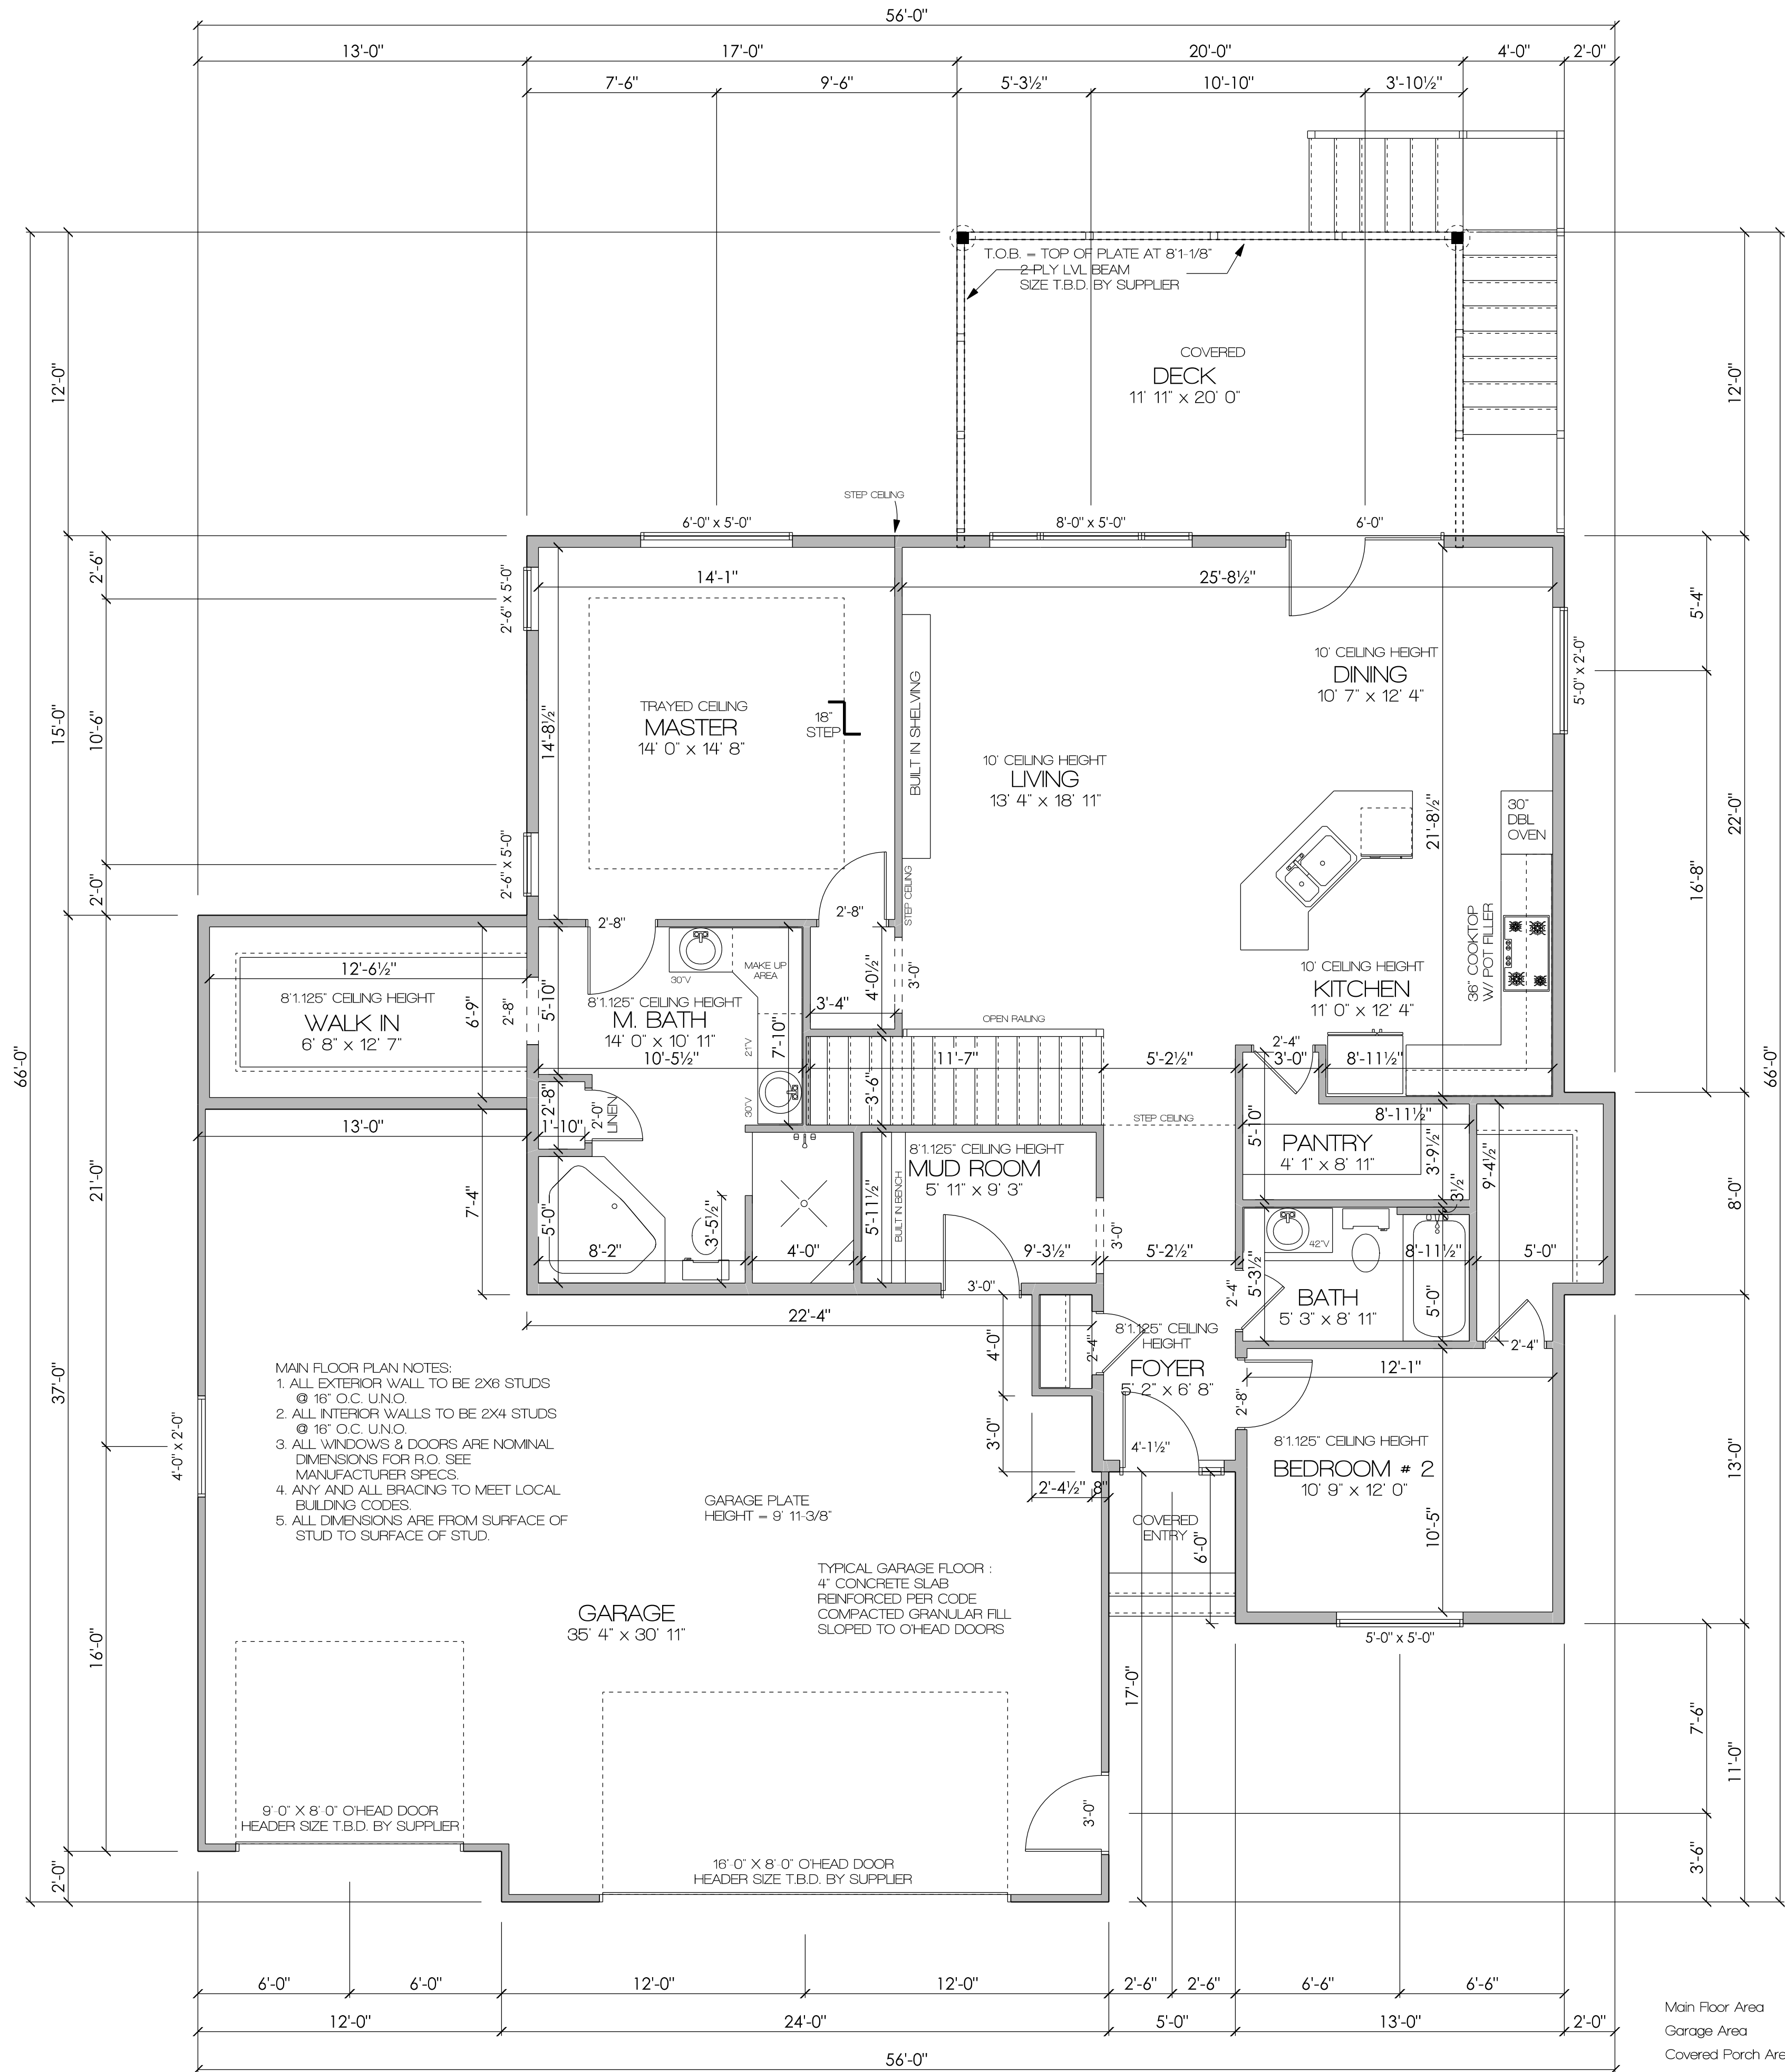

MAIN FLOOR PLAN
SCALE: 1/4" = 1'-0"

IMPORTANT
 K&W BUILDERS
 DESIGN SERVICES
 280 WEST BLVD., 4TH FLOOR, SUITE 400, DALLAS, TX 75201
 P: (805) 342-4840
 F: (805) 348-4448
 INFO@KWBUILDERS.COM

PROJECT TITLE
WOOD BUILDERS
 LOT 6 BLOCK 6 HOMESTEAD

DATE: 7/18/18
 CATEGORY:
 1 STORY
 REVISED:

PROJECT NUMBER
 R 071818

DRAWN BY: CD

MAIN FLOOR

SHEET NUMBER

A3