




**FRONT ELEVATION**  
SCALE: 1/4" = 1'-0"

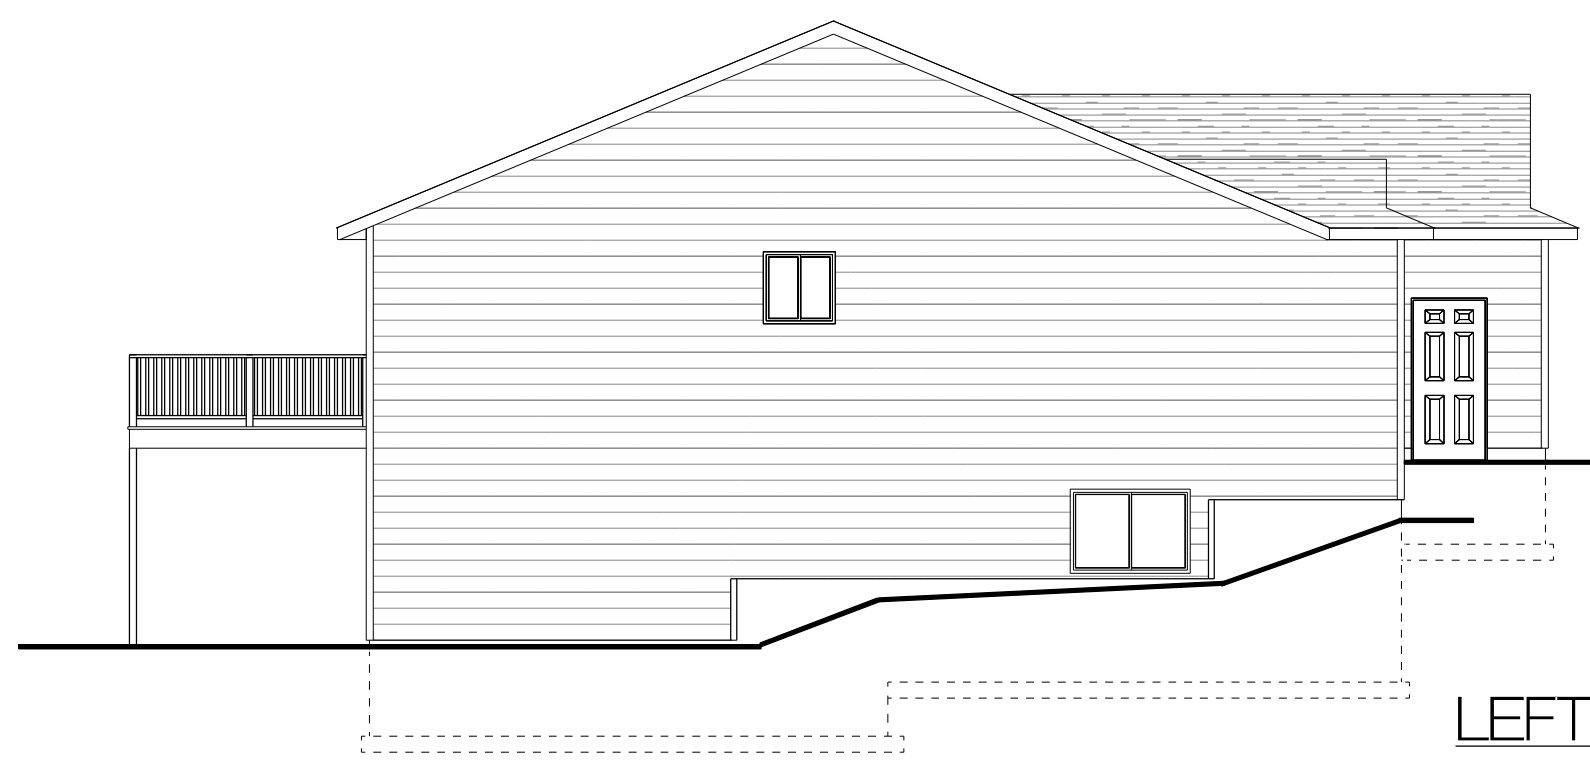

**LEFT ELEVATION**  
SCALE: 1/8" = 1'-0"

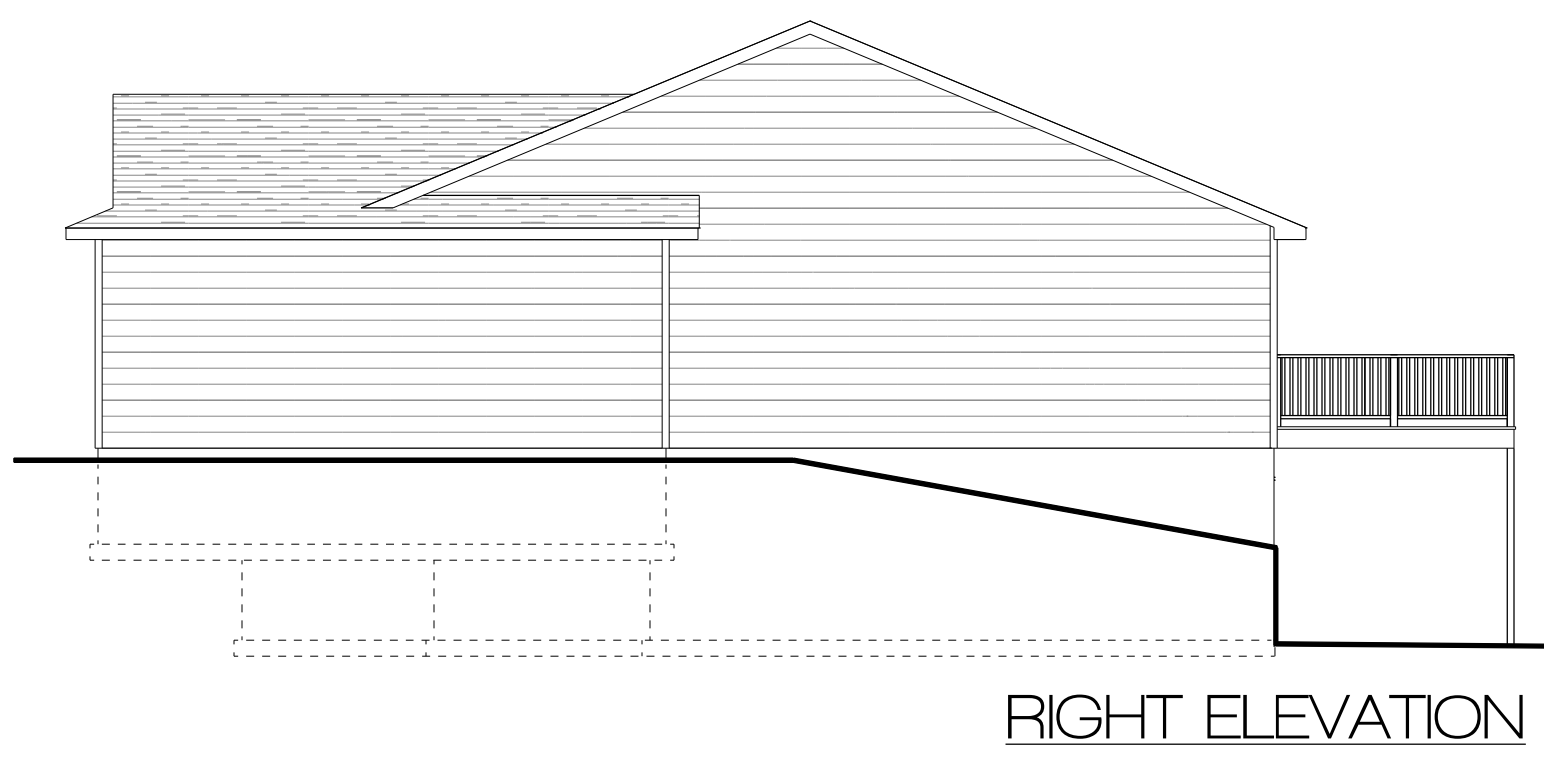

**RIGHT ELEVATION**  
SCALE: 1/8" = 1'-0"

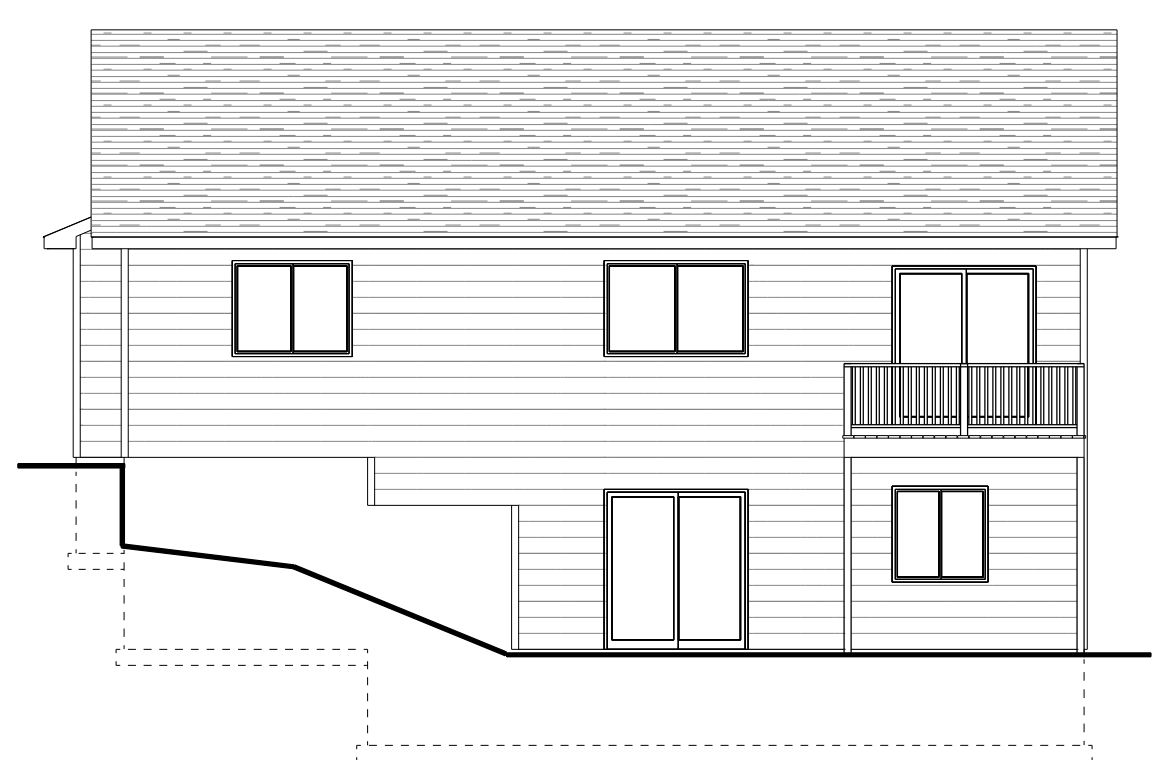

**REAR ELEVATION**  
SCALE: 1/8" = 1'-0"

**IMPORTANT**

**KWIECHENT Home Center**  
DESIGN SERVICES  
320 WEST BLVD., RAPID CITY, SOUTH DAKOTA 57701  
P: (605) 942-4840  
F: (605) 946-4448  
EMAIL: CHRIS@KWIECHENT.COM  
KWIECHENTHOMECENTER.COM

**PROJECT TITLE**  
**WOOD BUILDERS**  
LOT 3 BLOCK 10 HOMESTEAD SUBDIVISION  
RAPID CITY, SOUTH DAKOTA

DATE: 4/18/18  
CATEGORY:  
1 STORY  
REVISED:


PROJECT NUMBER  
R-041818

DRAWN BY: CD

ELEVATIONS

SHEET NUMBER

**A1**

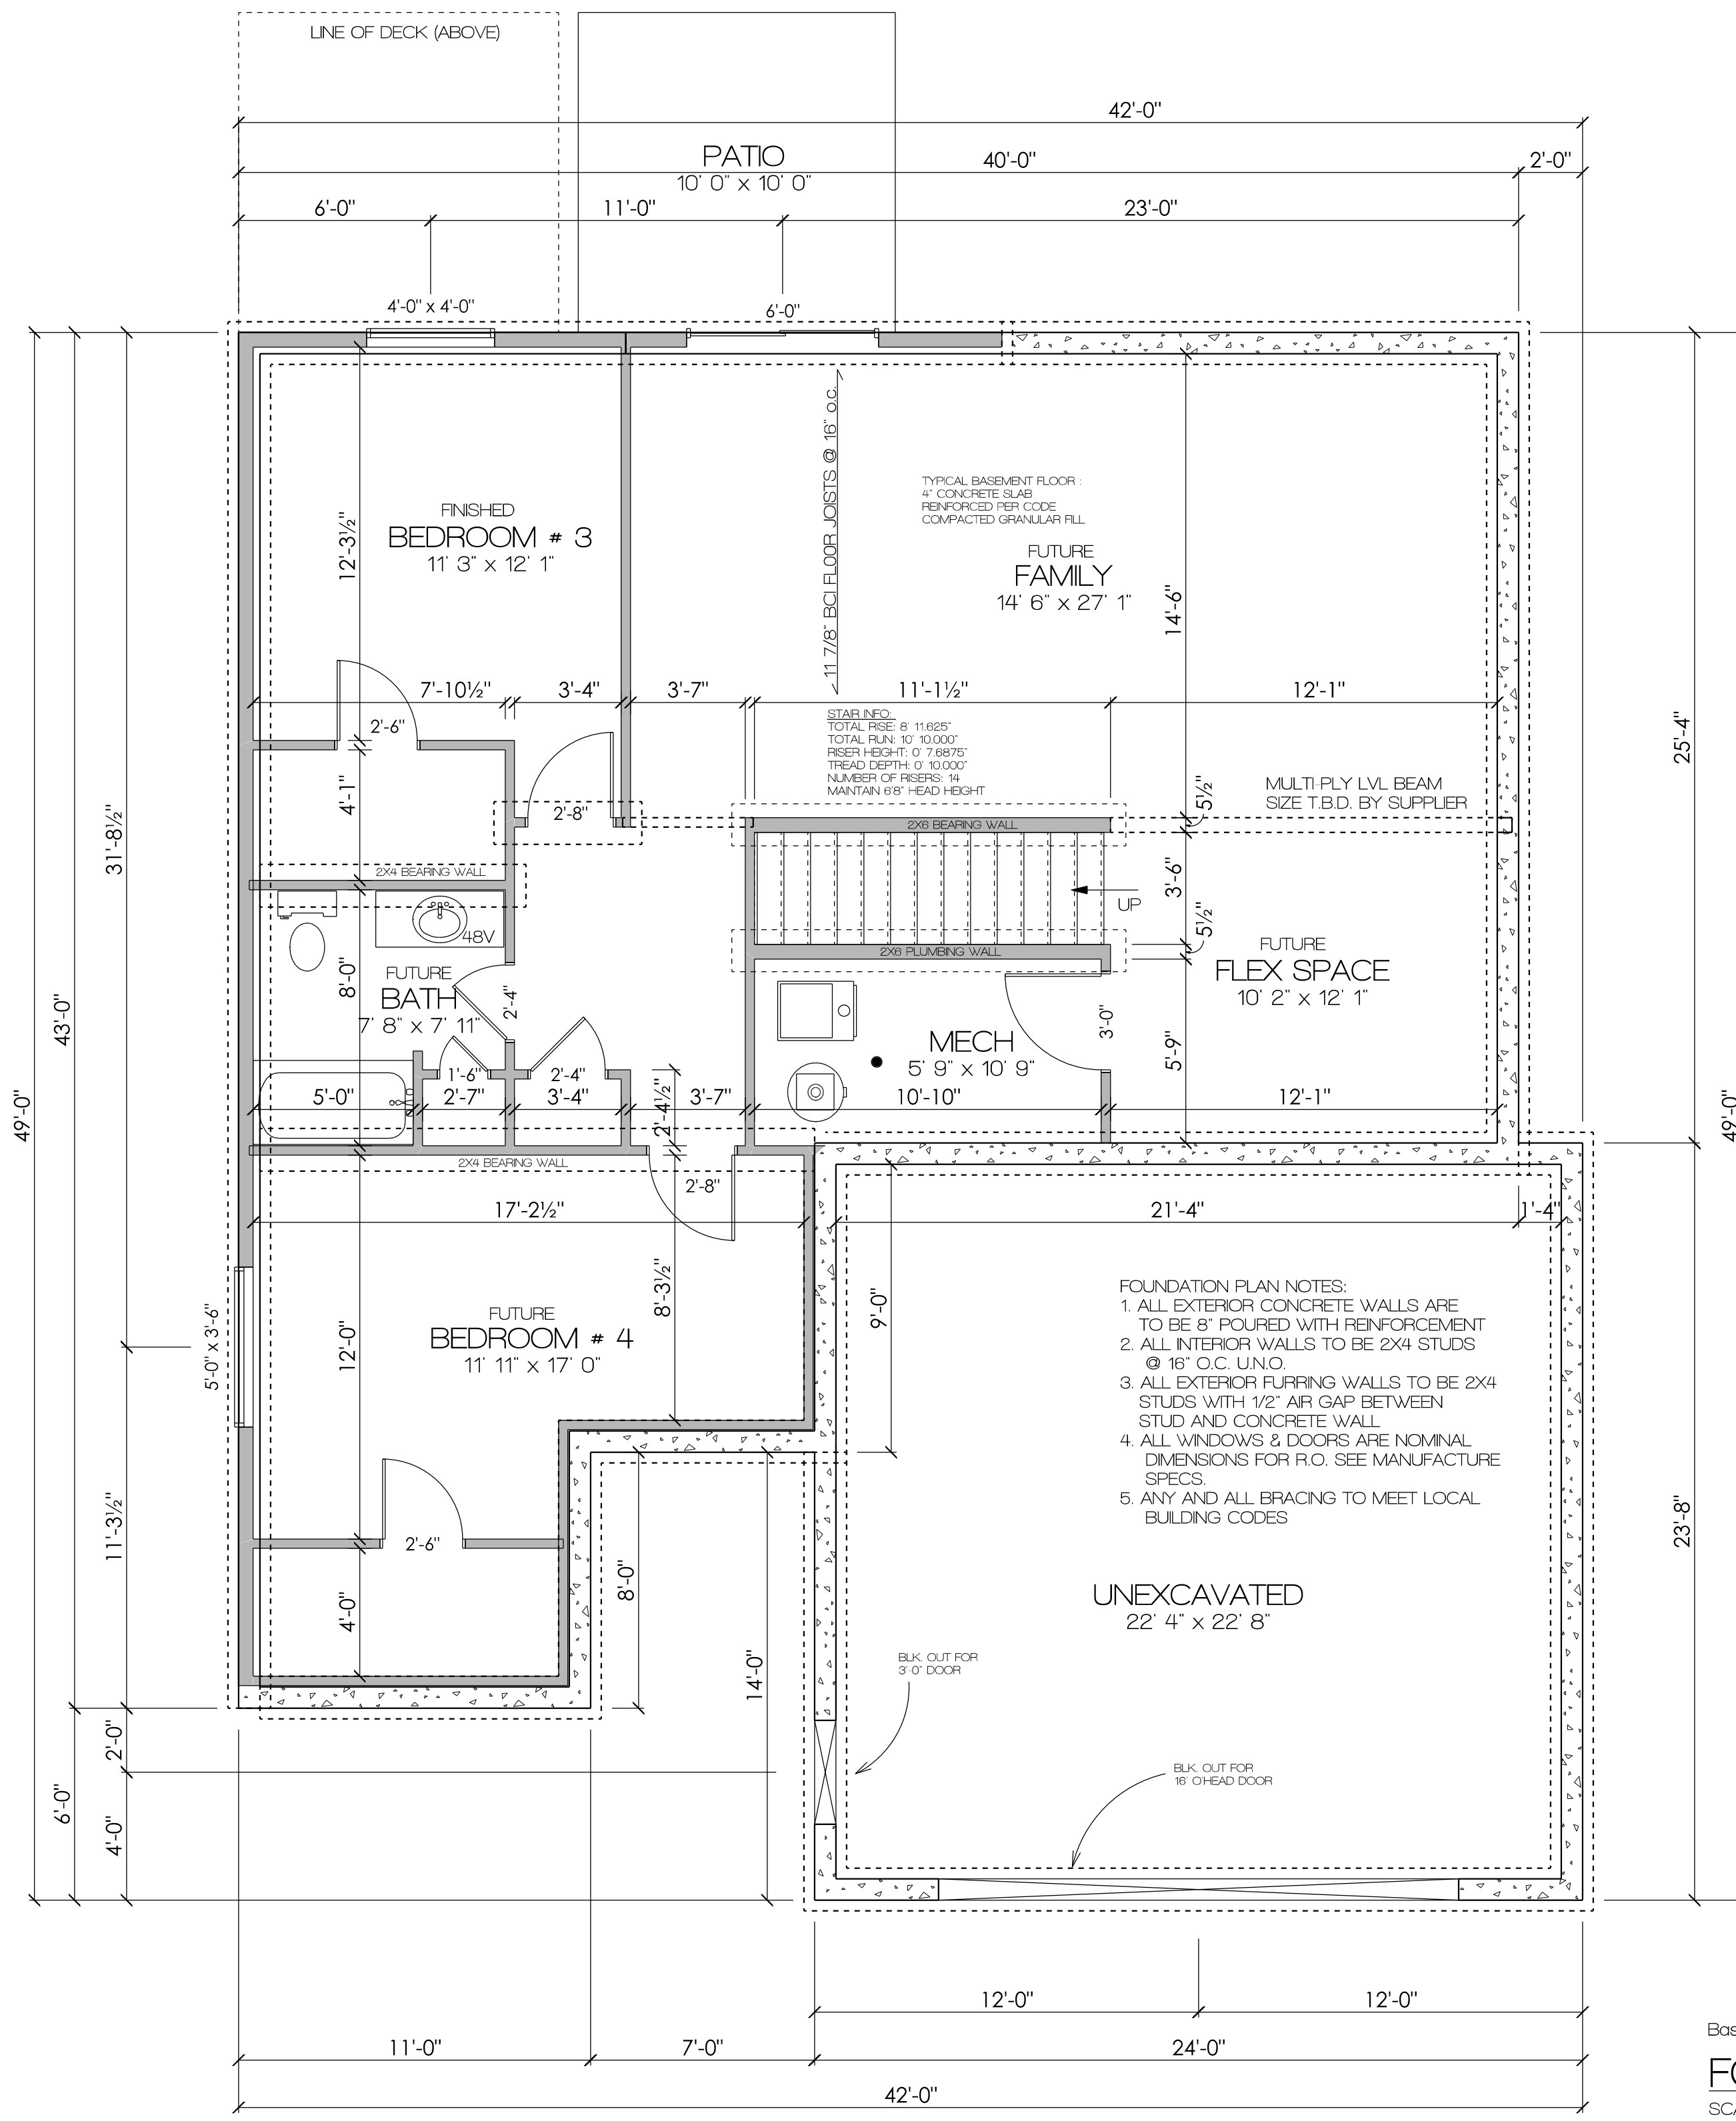

- FOUNDATION PLAN NOTES:**
1. ALL EXTERIOR CONCRETE WALLS ARE TO BE 8" POURED WITH REINFORCEMENT
  2. ALL INTERIOR WALLS TO BE 2X4 STUDS @ 16" O.C. U.N.O.
  3. ALL EXTERIOR FURRING WALLS TO BE 2X4 STUDS WITH 1/2" AIR GAP BETWEEN STUD AND CONCRETE WALL
  4. ALL WINDOWS & DOORS ARE NOMINAL DIMENSIONS FOR R.O. SEE MANUFACTURE SPECS.
  5. ANY AND ALL BRACING TO MEET LOCAL BUILDING CODES

Basement Area | 1296 sq. ft.

**FOUNDATION PLAN**

SCALE: 1/4" = 1'-0"

**IMPORTANT**

P: (605) 942-4840  
 F: (605) 946-4448  
 BURL CHESTNUT  
 KNECHTHOUSE.COM



320 WEST BLD., RAPID CITY, SOUTH DAKOTA 57701

**PROJECT TITLE**

**WOOD BUILDERS**  
 LOT 3 BLOCK 10 HOMESTEAD SUBDIVISION  
 RAPID CITY, SOUTH DAKOTA

DATE: 4/18/18

CATEGORY:  
1 STORY

REVISED:


PROJECT NUMBER  
R-041818

DRAWN BY: CD

FOUNDATION

SHEET NUMBER

**A2**

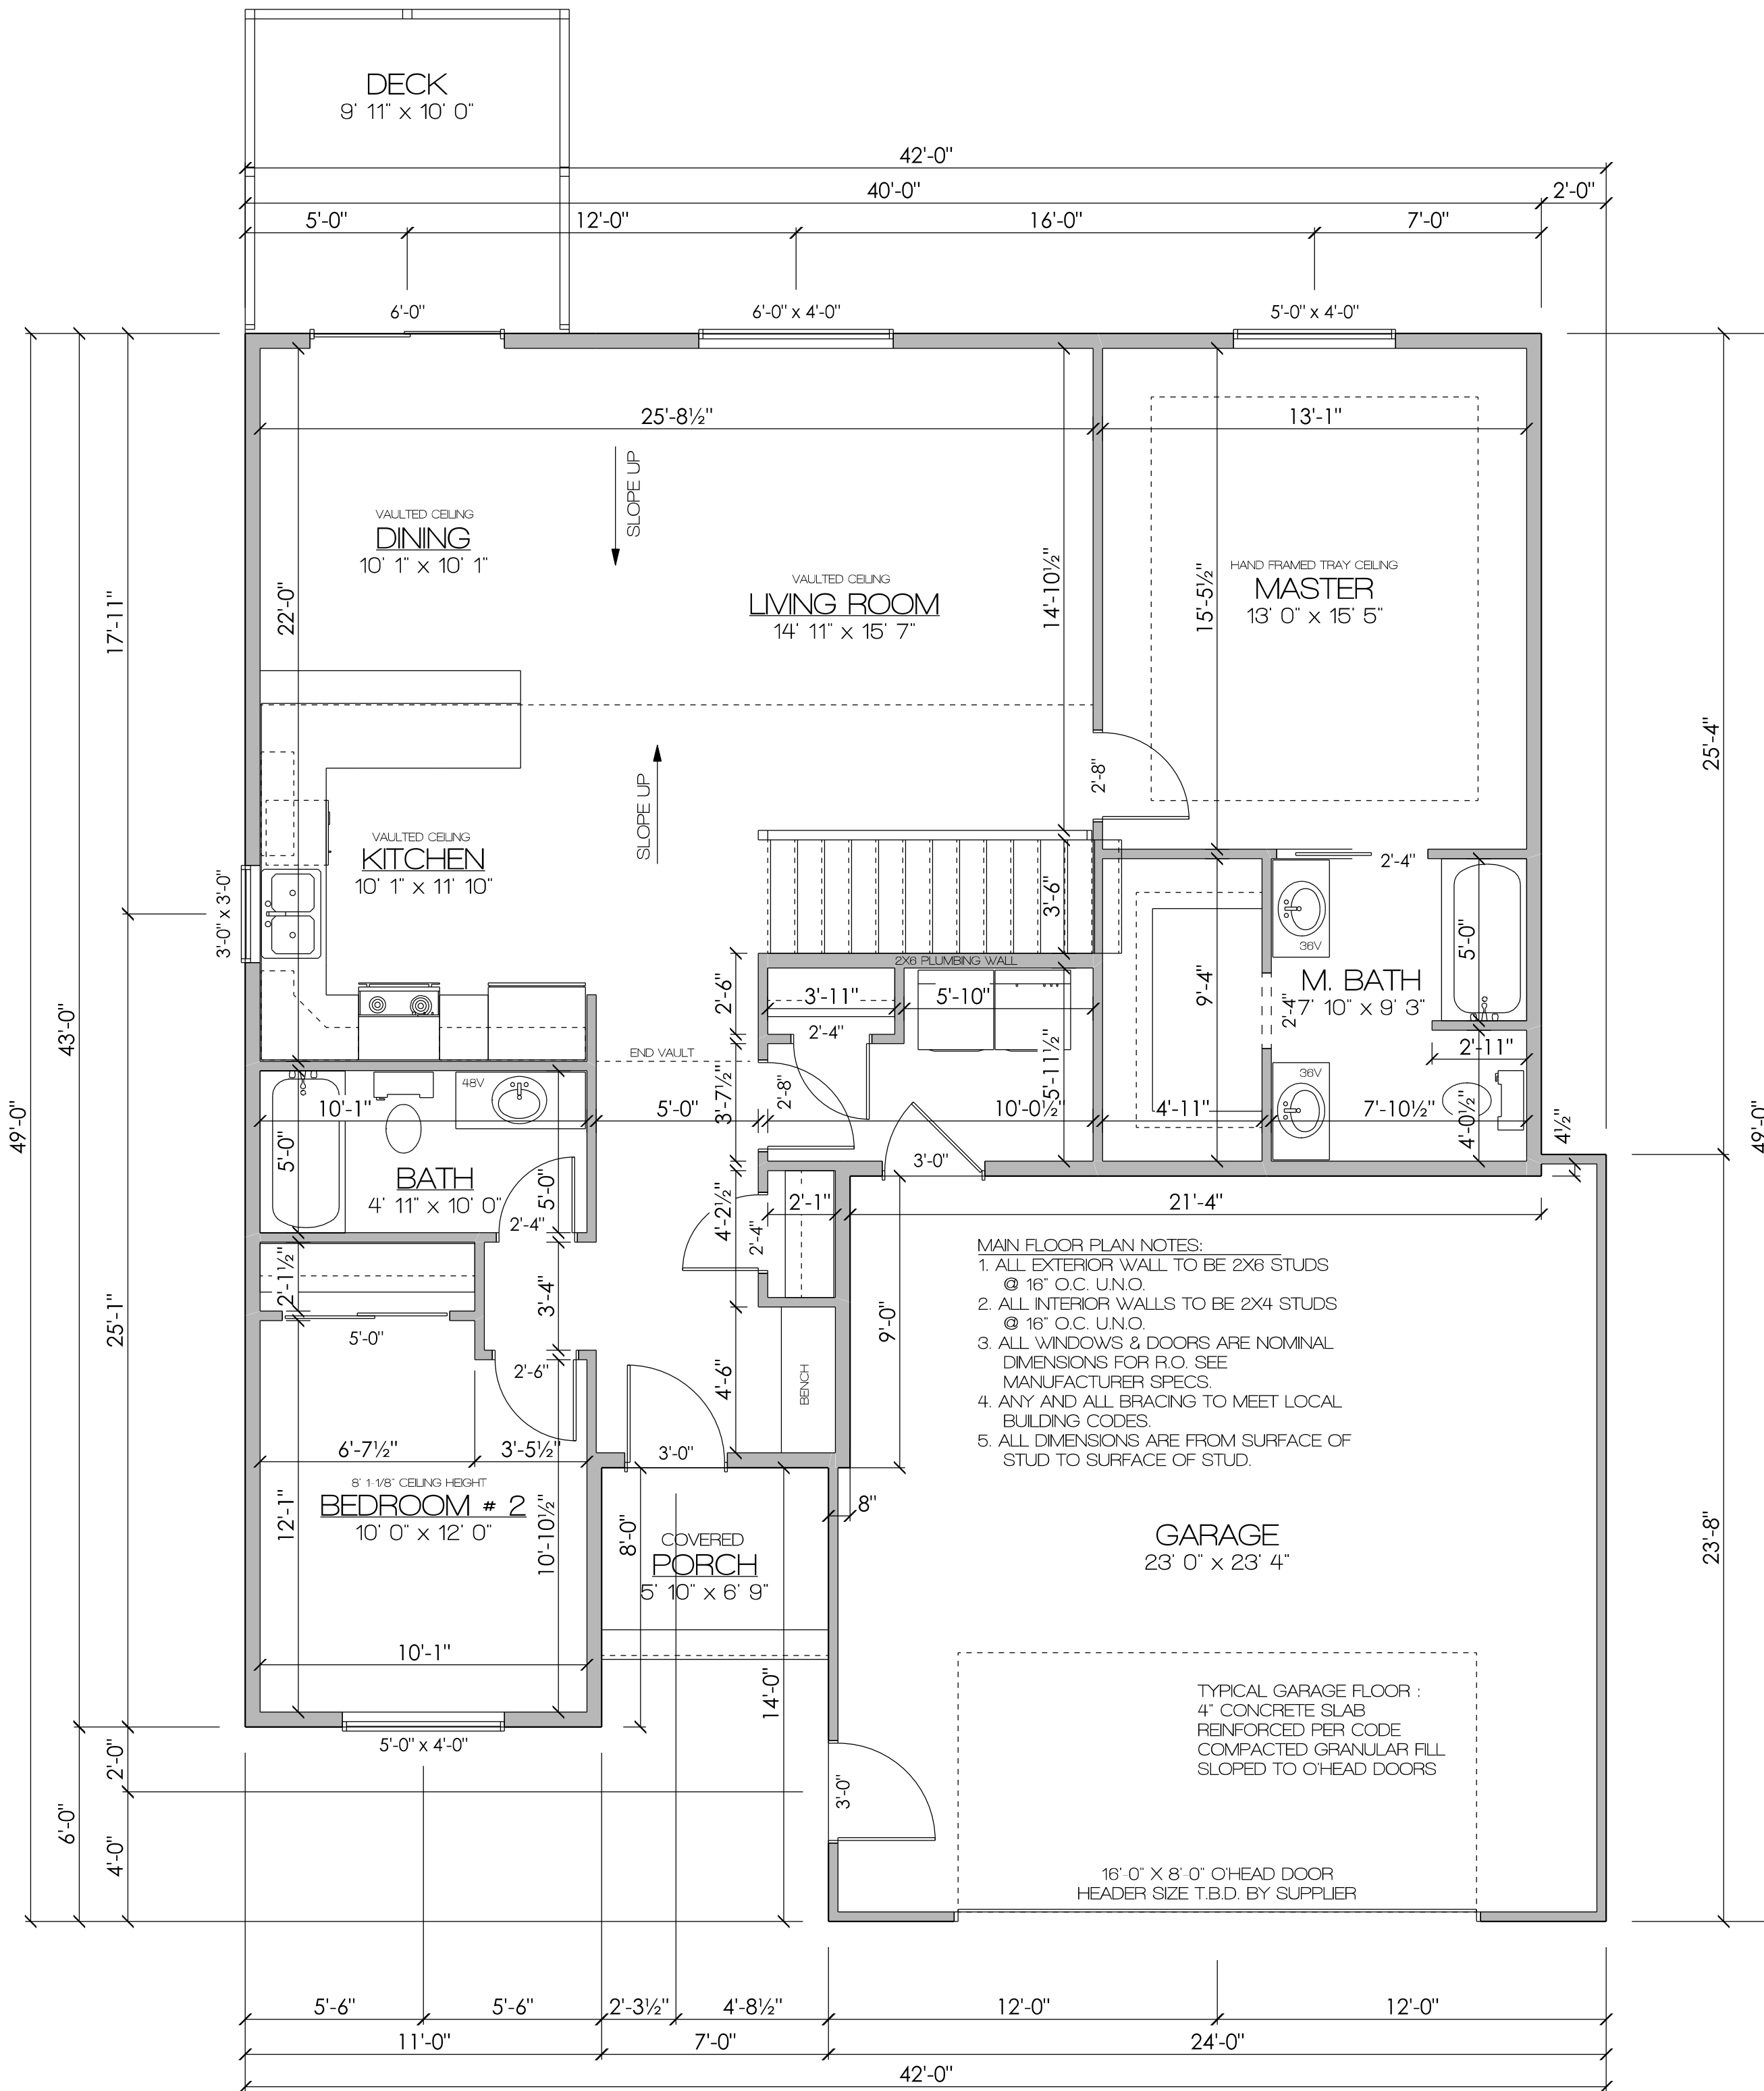

Main Floor Area | 1296 sq. ft.  
Garage Area | 549 sq. ft.

**MAIN FLOOR PLAN**  
SCALE: 1/4" = 1'-0"

**IMPORTANT**

KNIGHT CENTER Home Center DESIGN SERVICES  
 P: (605) 942-4840  
 F: (605) 946-4448  
 EMAIL: CHRS@KNIGHTCENTER.COM  
 320 WEST BLVD., RAPID CITY, SOUTH DAKOTA 57701

**PROJECT TITLE**  
**WOOD BUILDERS**  
 LOT 3 BLOCK 10 HOMESTEAD SUBDIVISION  
 RAPID CITY, SOUTH DAKOTA

**DATE:** 4/18/18  
**CATEGORY:** 1 STORY  
**REVISED:**


**PROJECT NUMBER**  
R-041818

**DRAWN BY:** CD


**MAIN FLOOR**

**SHEET NUMBER**

**A3**

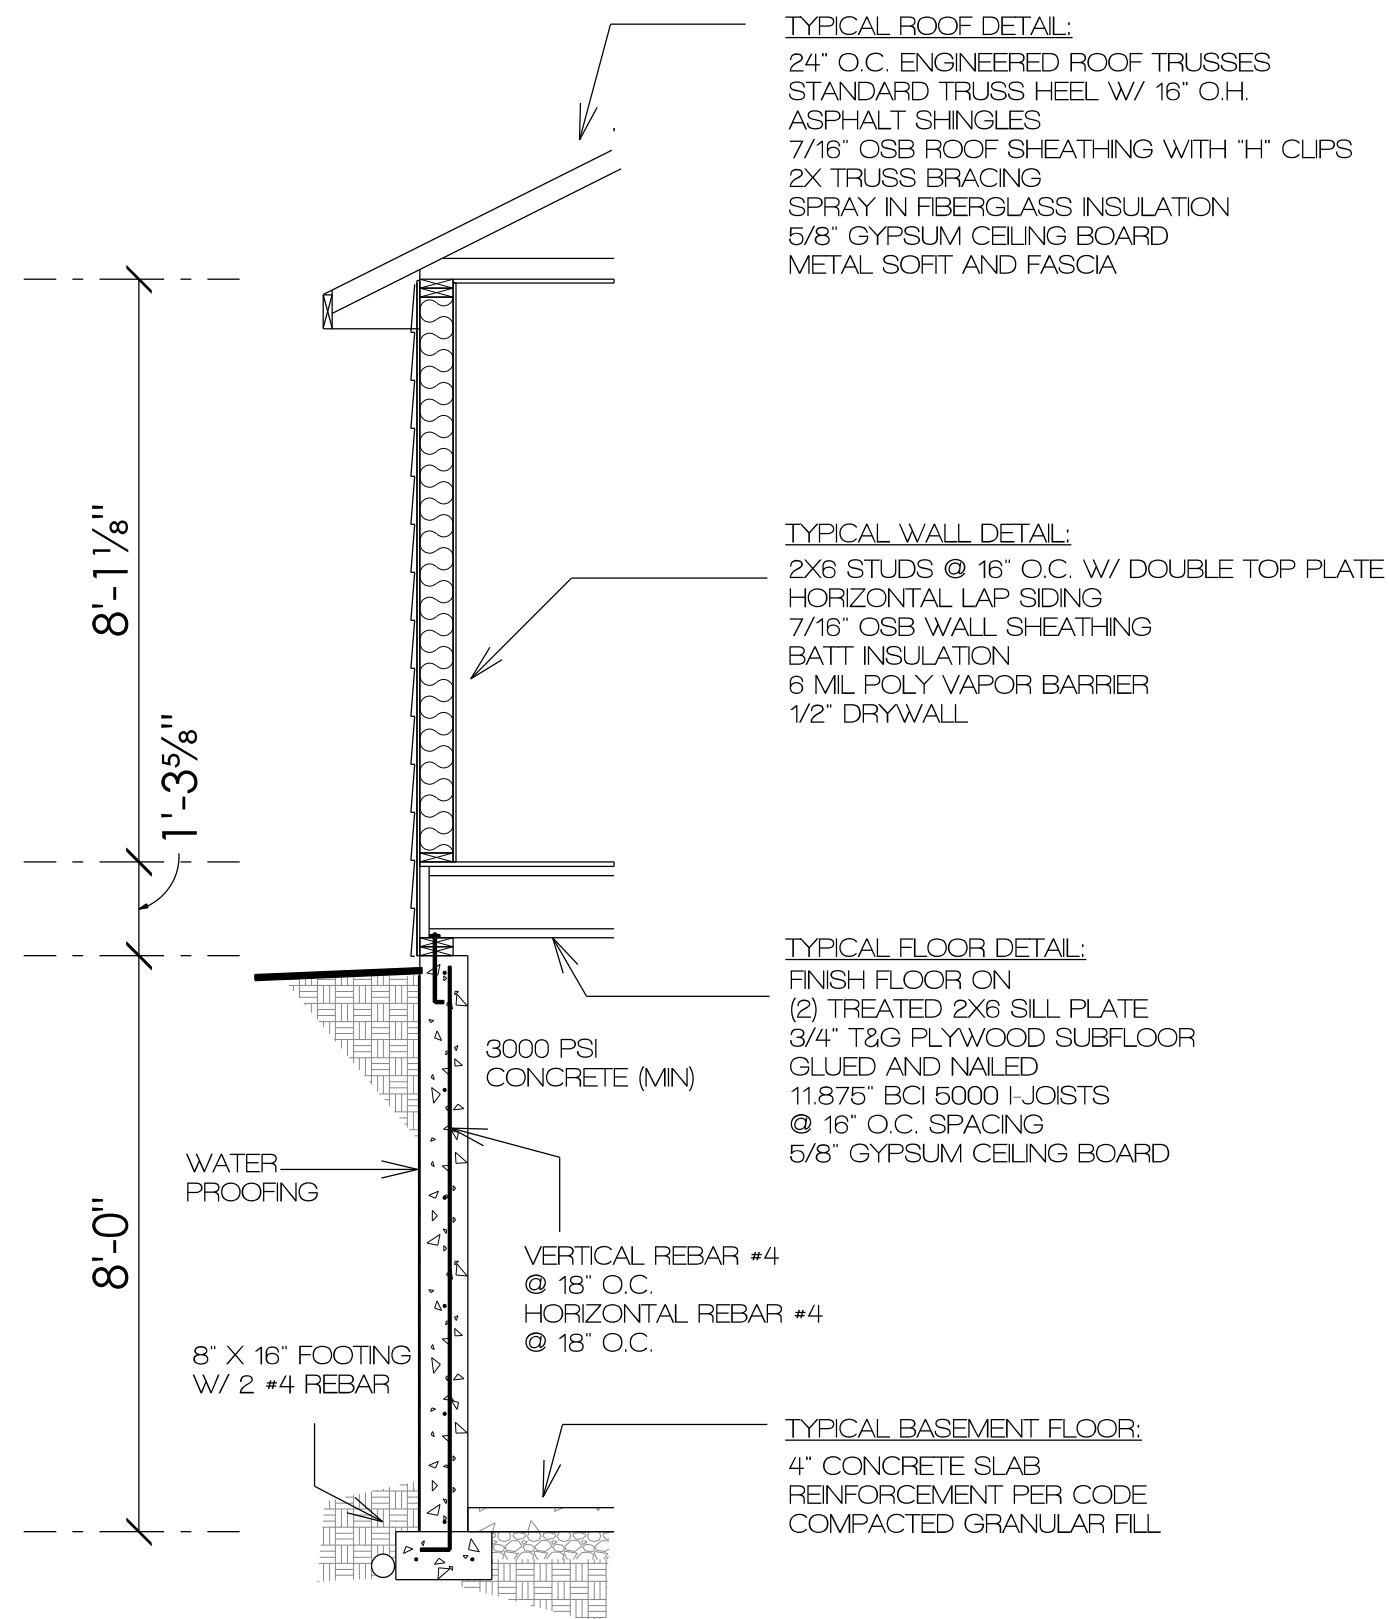


**TYPICAL SECTION**  
 SCALE: 3/8" = 1'-0"

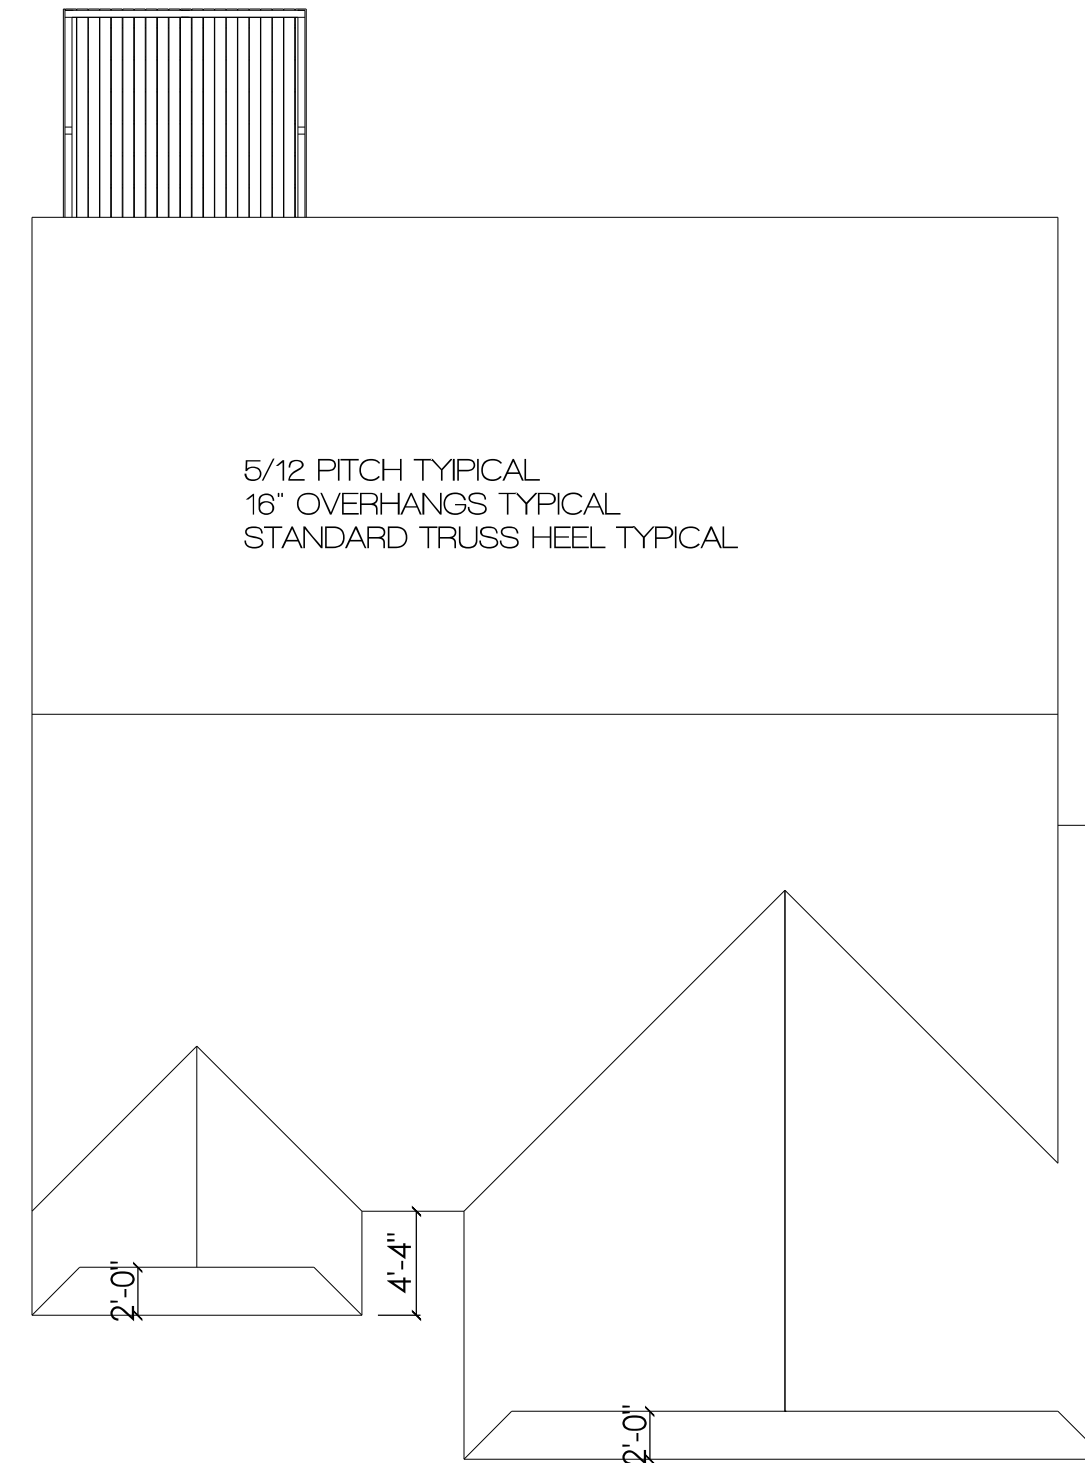

**BIRDS EYE PLAN**  
 SCALE: 1/8" = 1'-0"

**IMPORTANT**

P: (605) 942-4840  
 F: (605) 946-4448  
 EMAIL: CHRIS@KNCENTR.COM  
 KNECHT@KNECHT.COM

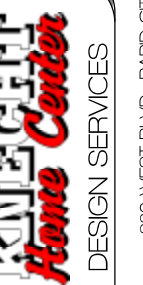

320 WEST BLVD., RAPID CITY, SOUTH DAKOTA 57701

PROJECT TITLE

**WOOD BUILDERS**  
 LOT 3 BLOCK 10 HOMESTEAD SUBDIVISION  
 RAPID CITY, SOUTH DAKOTA

DATE: 4/16/18

CATEGORY:  
 1 STORY

REVISED:

PROJECT NUMBER  
 R-041818

DRAWN BY: CD

DETAILS

SHEET NUMBER

**A4**