





FRONT ELEVATION
SCALE: 1/4" = 1'-0"

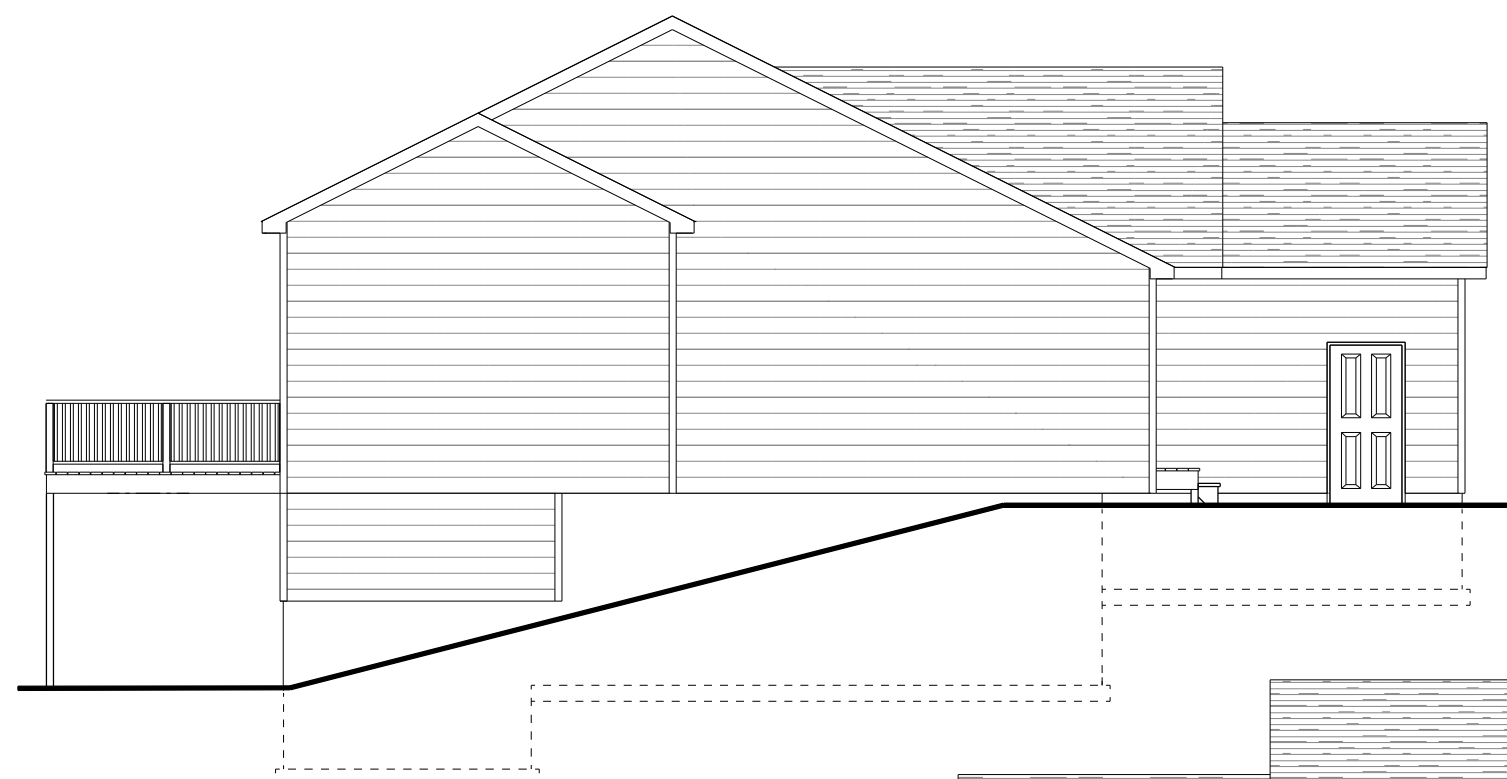

LEFT ELEVATION
SCALE: 1/8" = 1'-0"

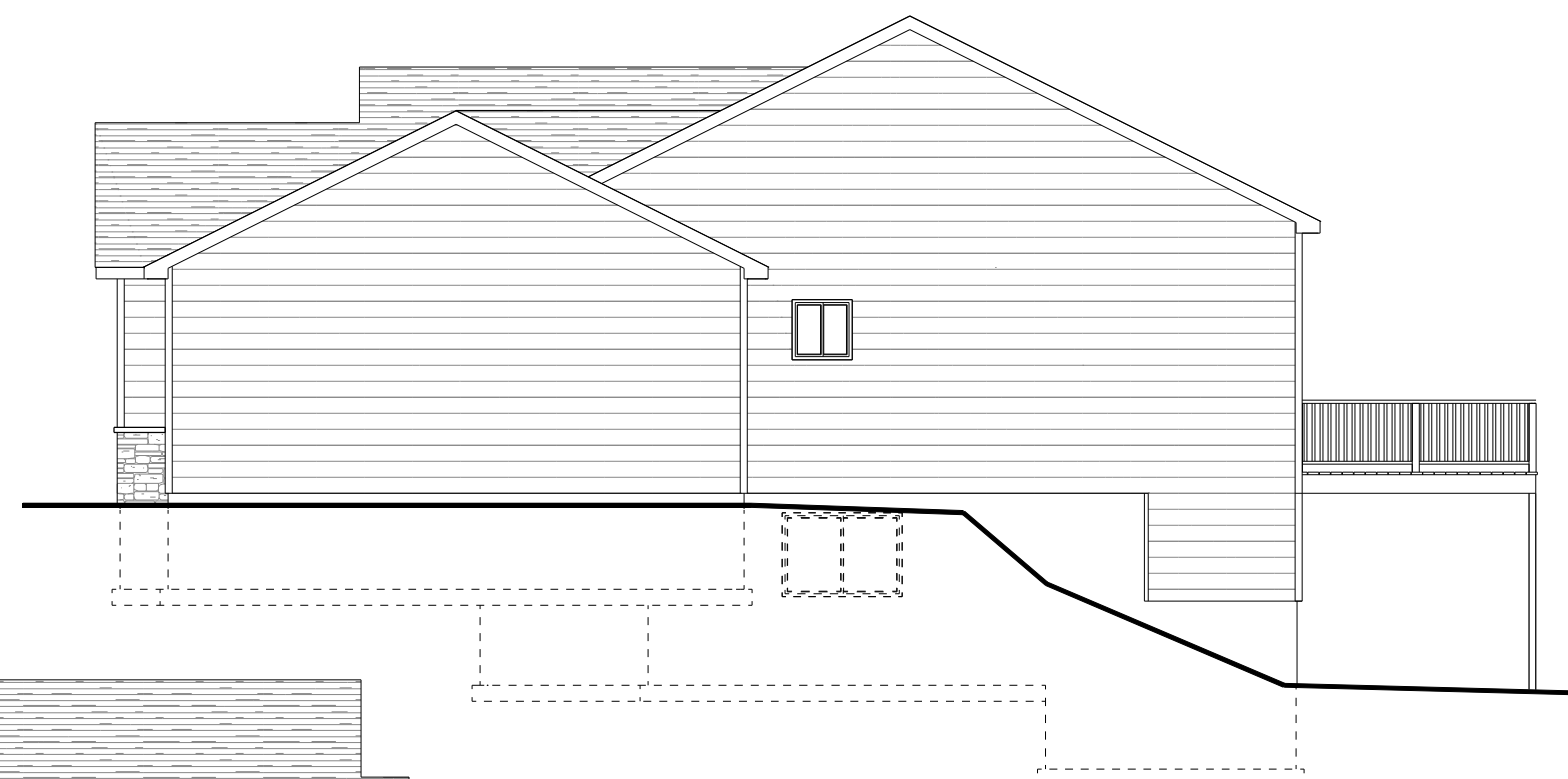

RIGHT ELEVATION
SCALE: 1/8" = 1'-0"



REAR ELEVATION
SCALE: 1/8" = 1'-0"

IMPORTANT

P: (605) 342-4840
F: (605) 346-4448
EMAIL: CHRIS@KNECHT.COM
KNECHTHOMECENTER.COM
380 WEST BLVD., RAPID CITY, SOUTH DAKOTA 57701

PROJECT TITLE
WOOD BUILDERS
LOT 8 BLOCK 6 HOMESTEAD SUB.

DATE: 6/1/18
CATEGORY:
1 STORY
REVISED:


PROJECT NUMBER
R-060118

DRAWN BY: CD

ELEVATIONS

SHEET NUMBER

A1

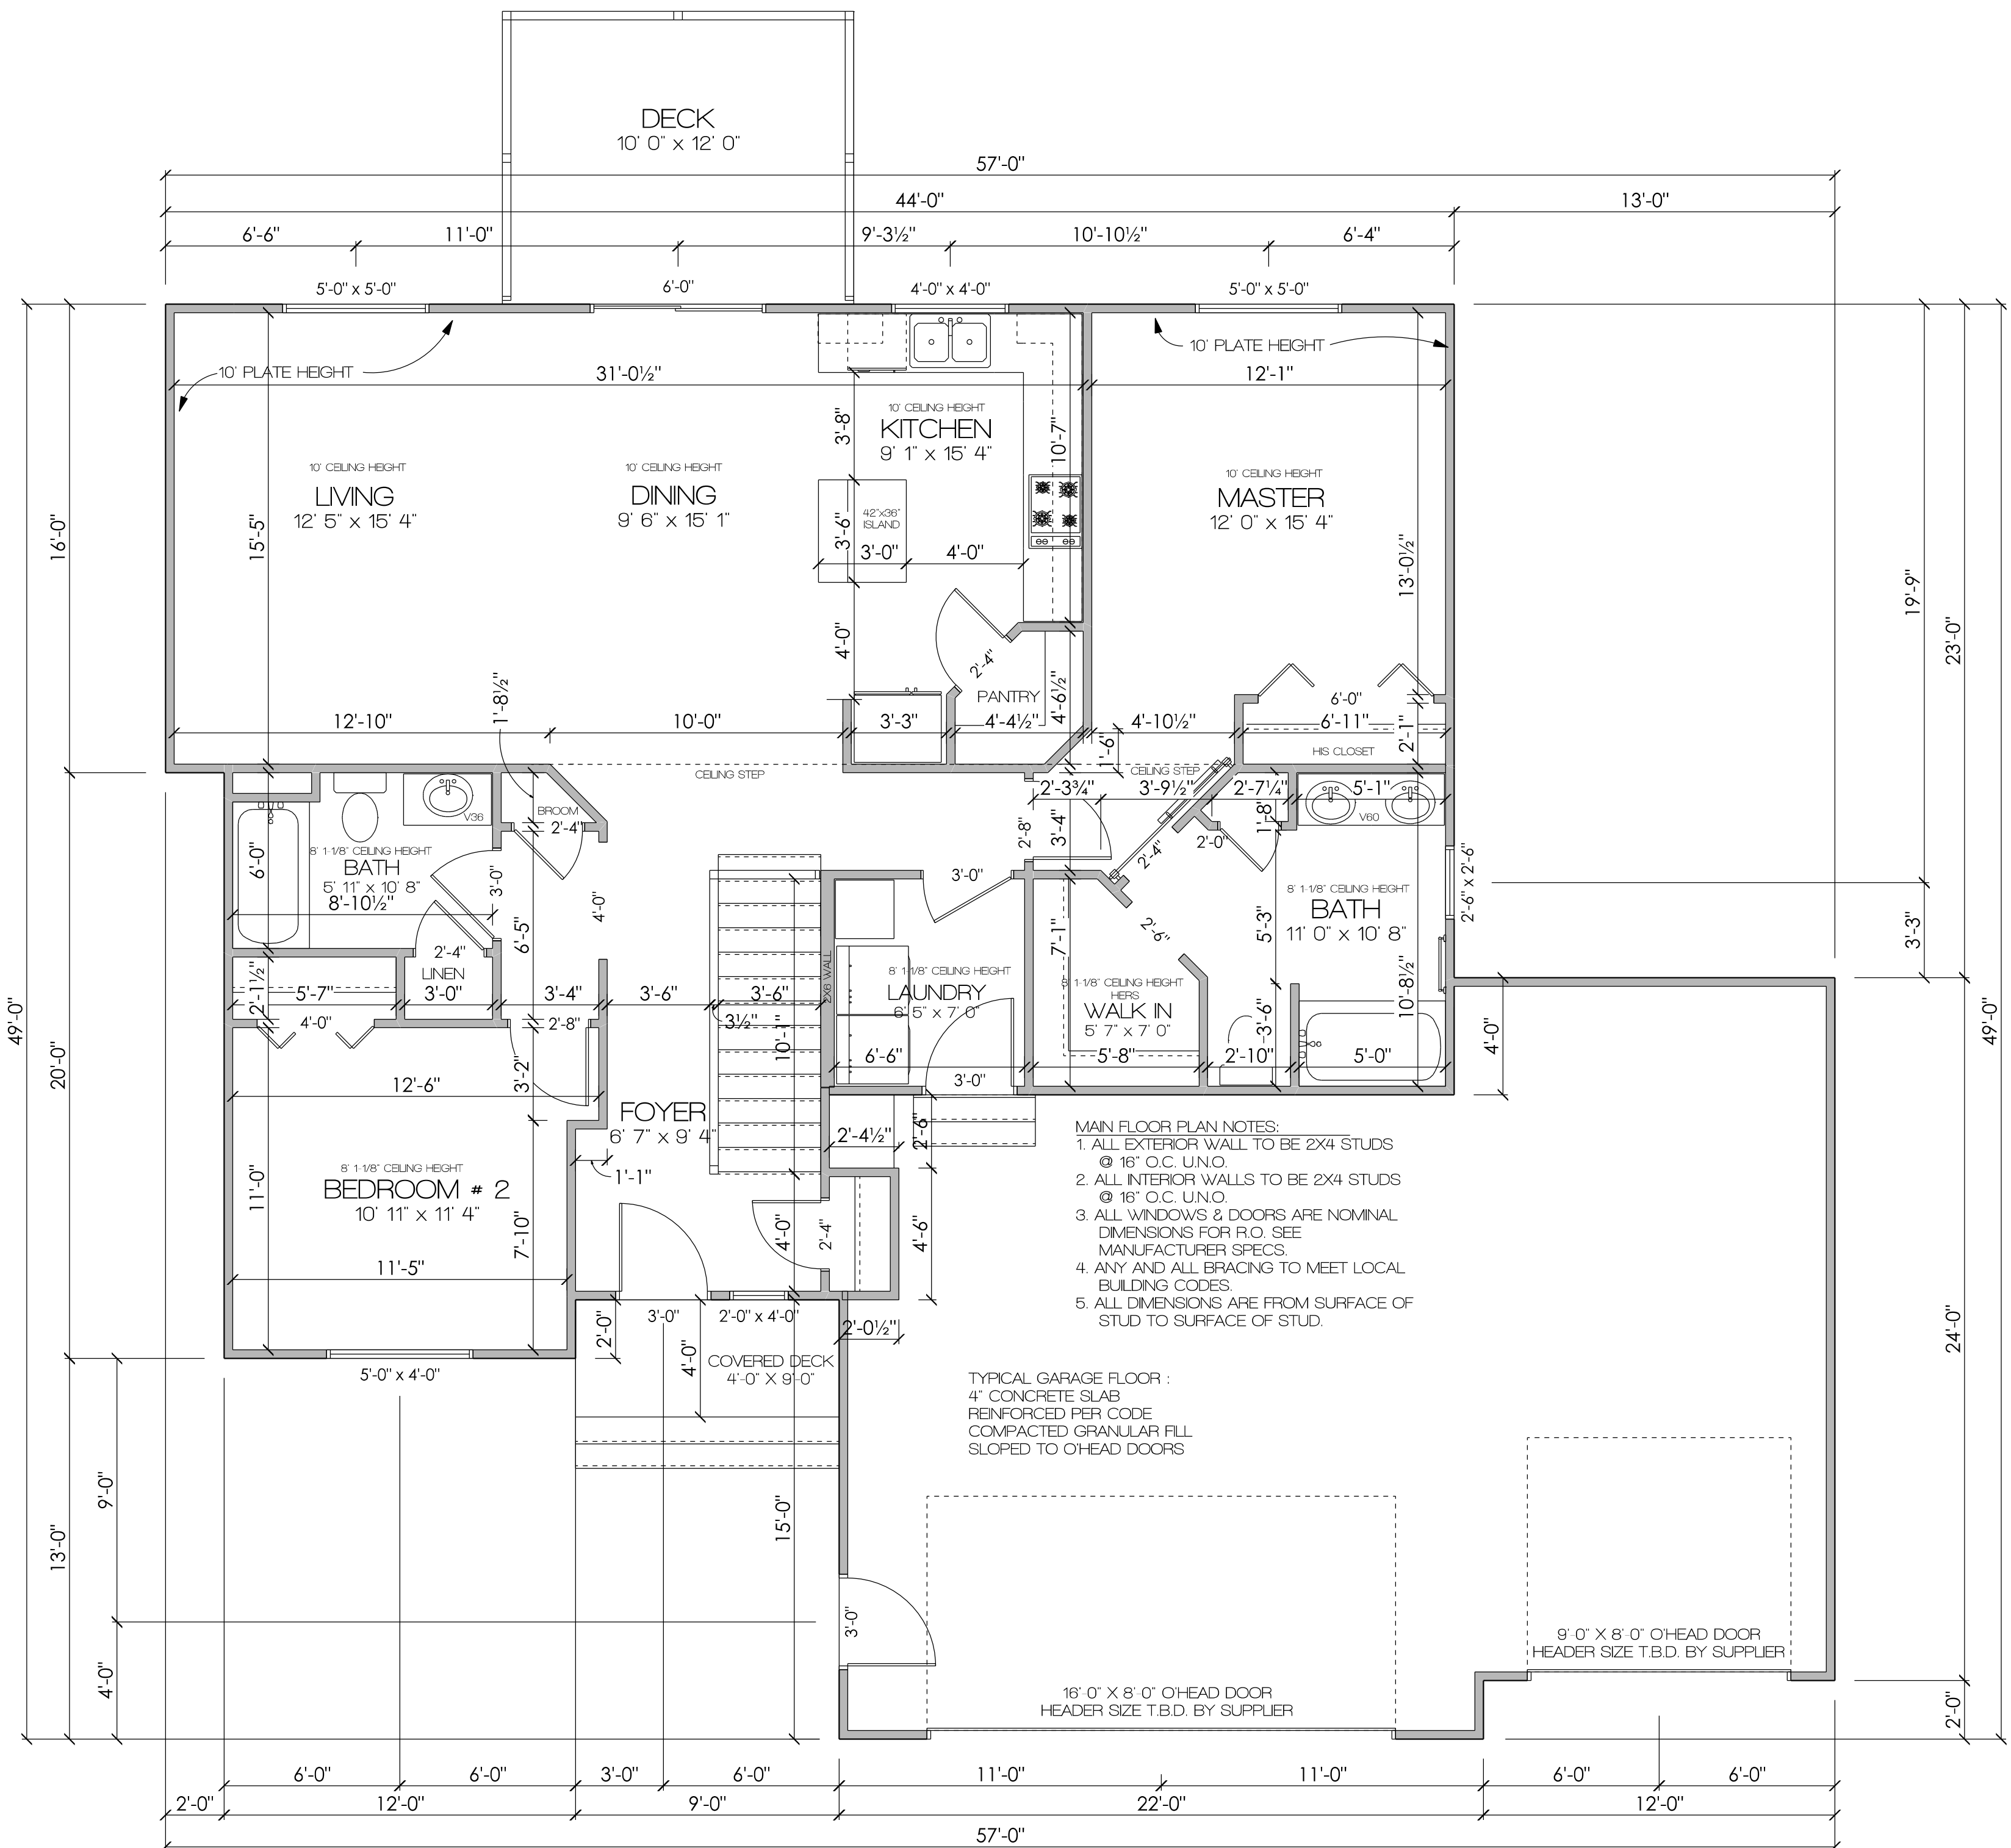

MAIN FLOOR PLAN
SCALE: 1/4" = 1' 0"

Main Floor Area	1335 sq. ft.
Garage Area	778 sq. ft.
Deck Area	156 sq. ft.

IMPORTANT

KMECHER Home Center
DESIGN SERVICES

380 WEST BLVD., RAPID CITY, SOUTH DAKOTA 57701

P: (605) 342-4840
F: (605) 348-4449
EMAIL: CHRIS@KMECHER.COM
KMECHERHOMECENTER.COM

PROJECT TITLE
WOOD BUILDERS
LOT 8 BLOCK 6 HOMESTEAD SUB.


DATE: 6/1/18
CATEGORY: 1 STORY
REVISED:

PROJECT NUMBER
R-080118


DRAWN BY: CD

MAIN FLOOR

SHEET NUMBER
A3

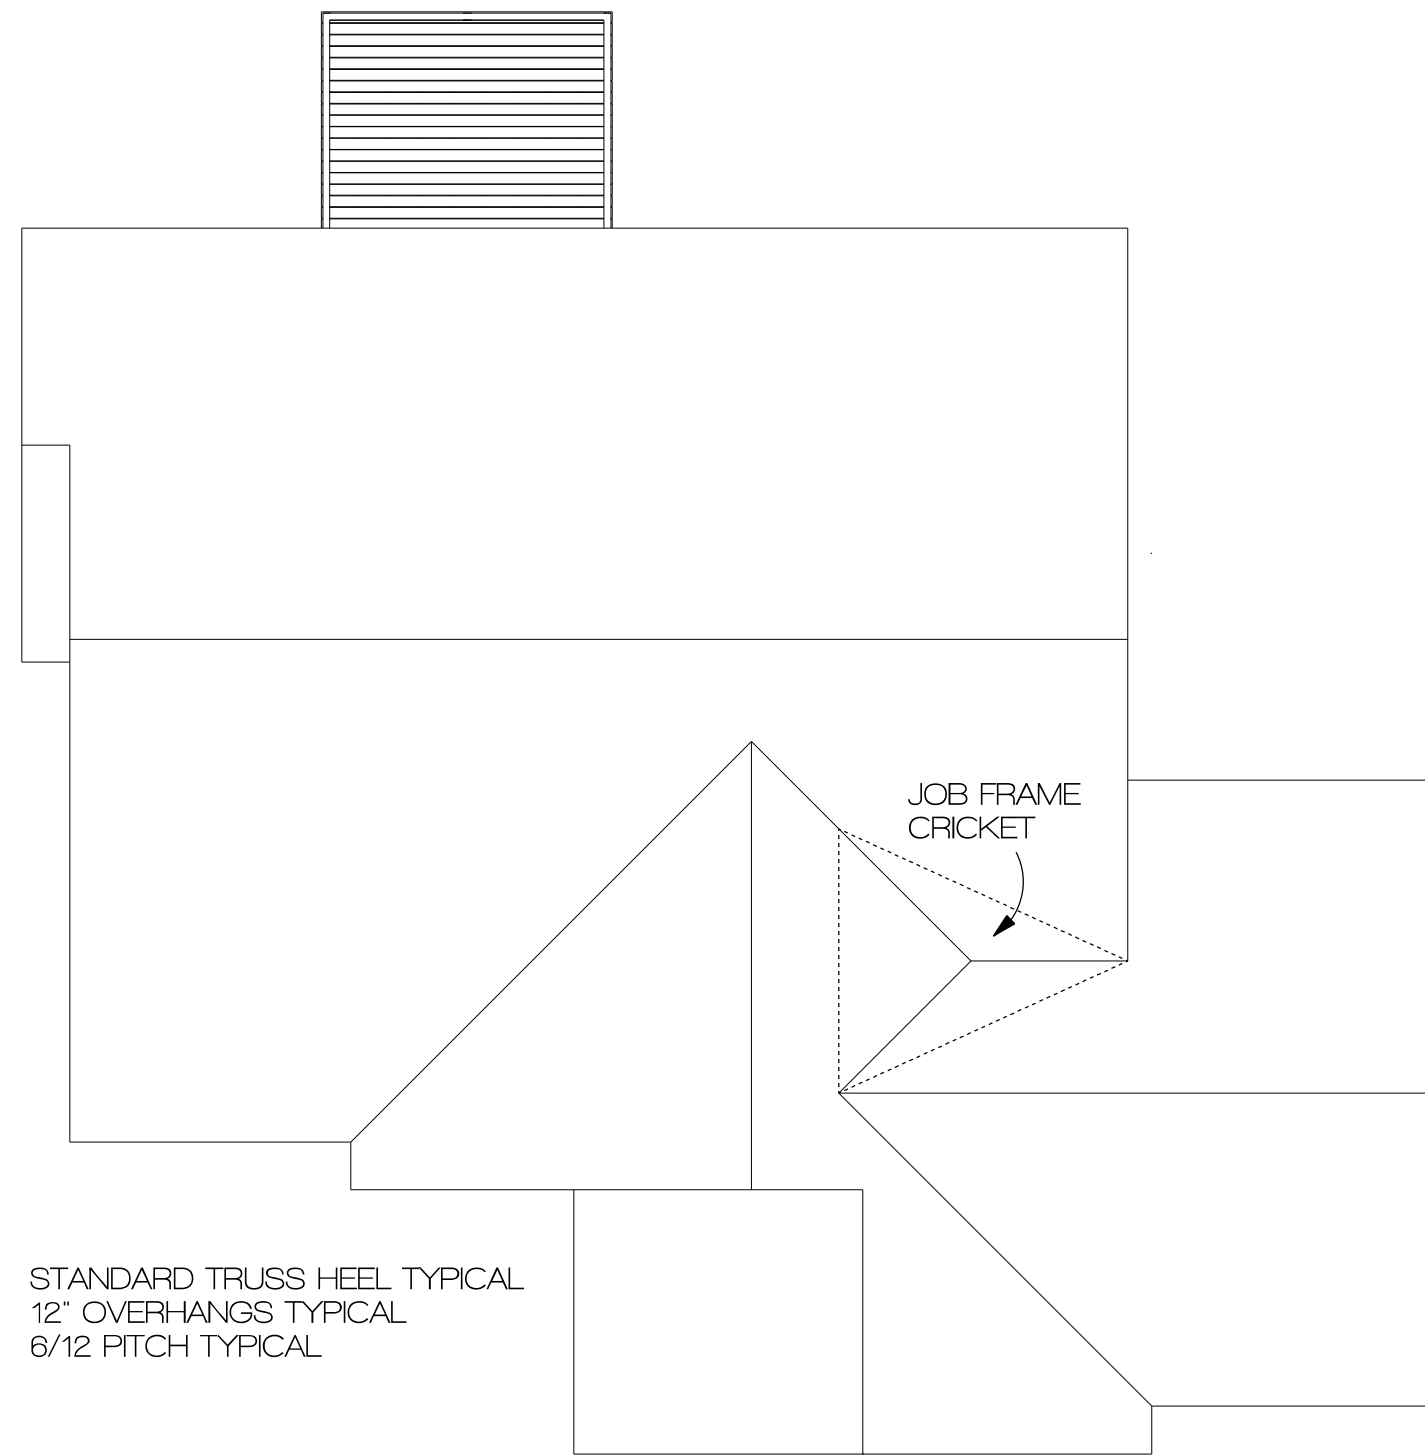


BIRDS EYE PLAN
SCALE: 1/8" = 1'-0"

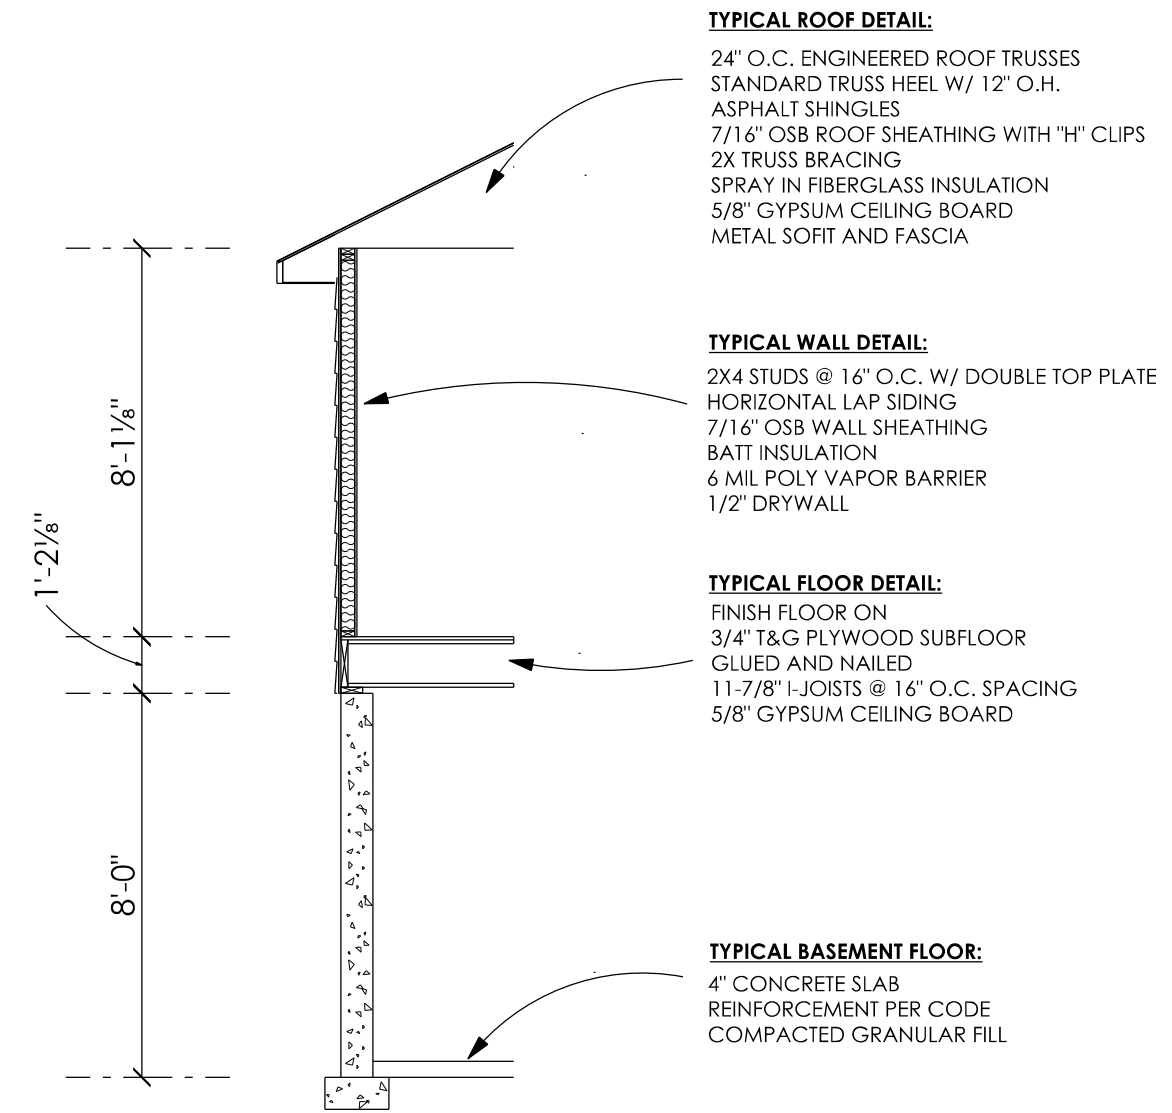

TYPICAL SECTION
SCALE: 1/4" = 1'-0"

IMPORTANT

P: (605) 942-4840
F: (605) 946-4448
EMAIL: CHRIS@KNECHT.COM
KNECHT@KNECHTCENTER.COM

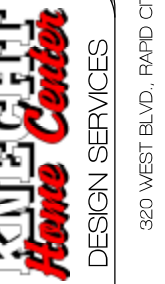

380 WEST BLVD., RAPID CITY, SOUTH DAKOTA 57701

PROJECT TITLE

WOOD BUILDERS
LOT 8 BLOCK 6 HOMESTEAD SUB.

DATE: 6/1/18

CATEGORY:
1 STORY

REVISED:

PROJECT NUMBER
R-060118

DRAWN BY: CD

DETAILS

SHEET NUMBER

A4