

IMPORTANT

KNECHT Home Center
DESIGN SERVICES
820 WEST BLVD., RAPID CITY, SOUTH DAKOTA 57701
P: (605) 342-4840
F: (605) 348-4448
EMAIL: JON.ANDERSON@KNECHTHOMECENTER.COM

PROJECT TITLE
LOT 4 BLOCK 10 HOMESTEAD
WOOD BUILDERS

DATE: 1/22/19
CATEGORY: 1 STORY
REVISED:


PROJECT NUMBER
PH-1220

DRAWN BY: JA



FOUNDATION

SHEET NUMBER

A2

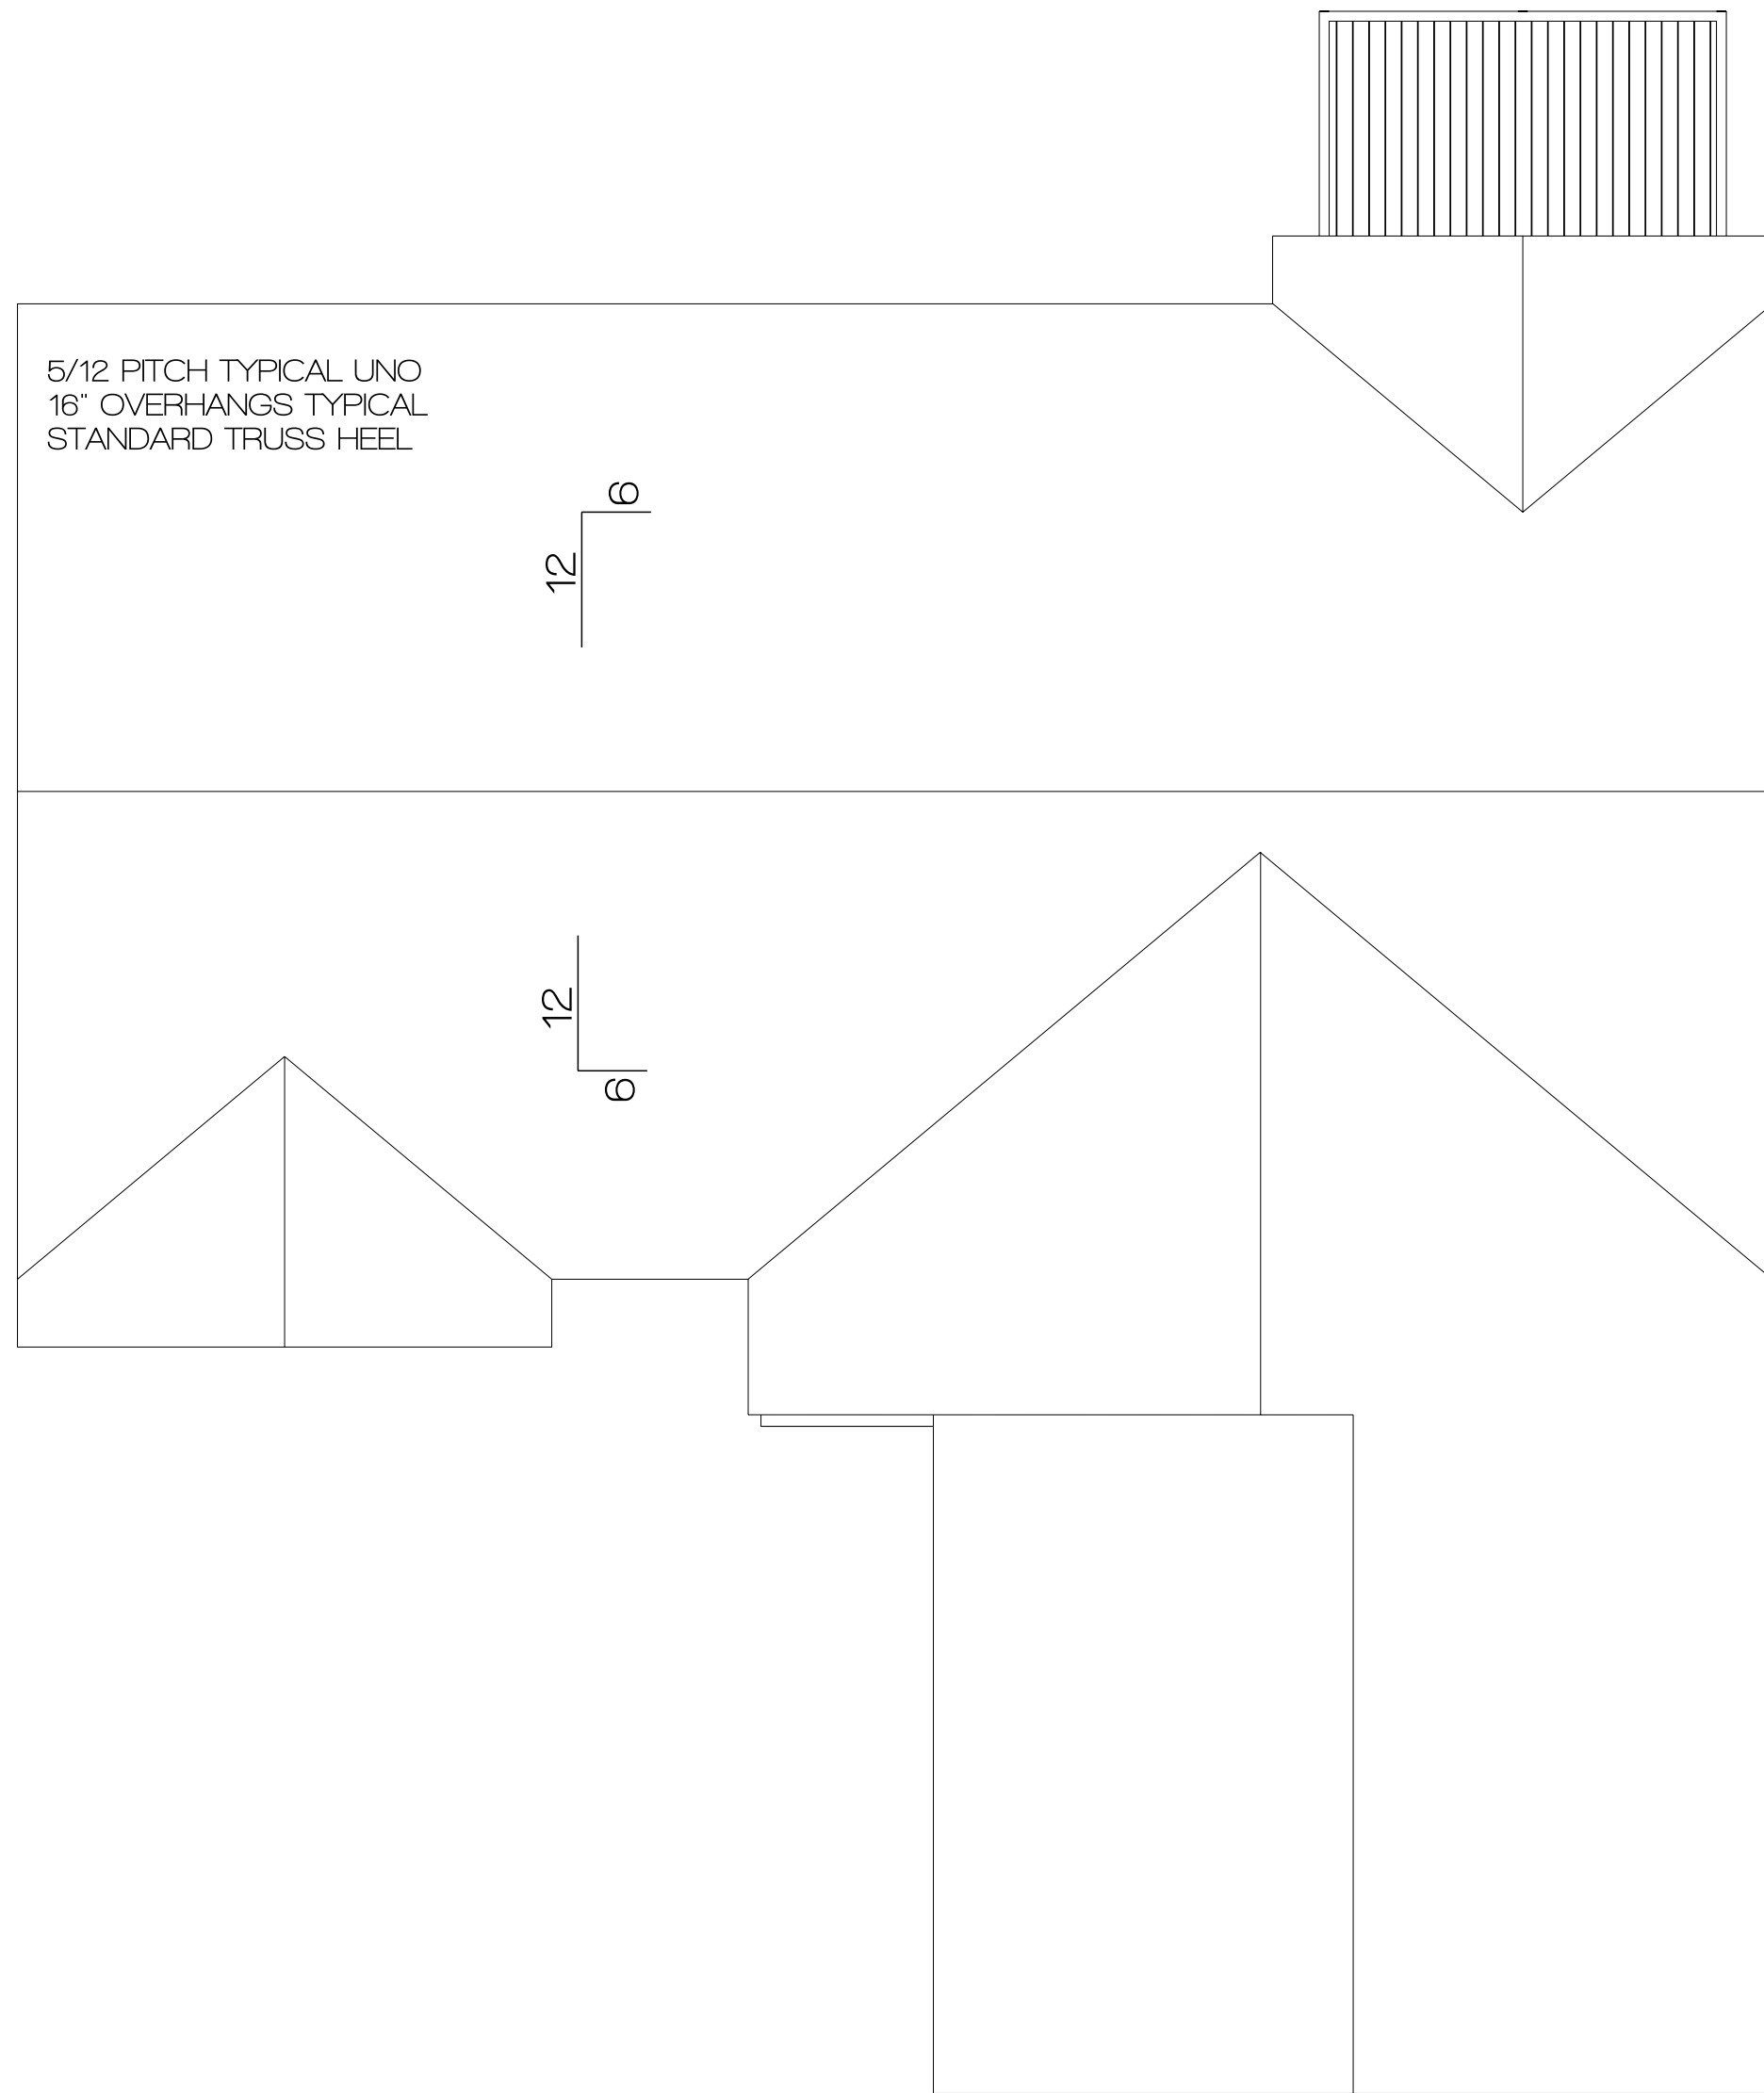

BIRDS EYE PLAN
SCALE: 3/16" = 1'-0"

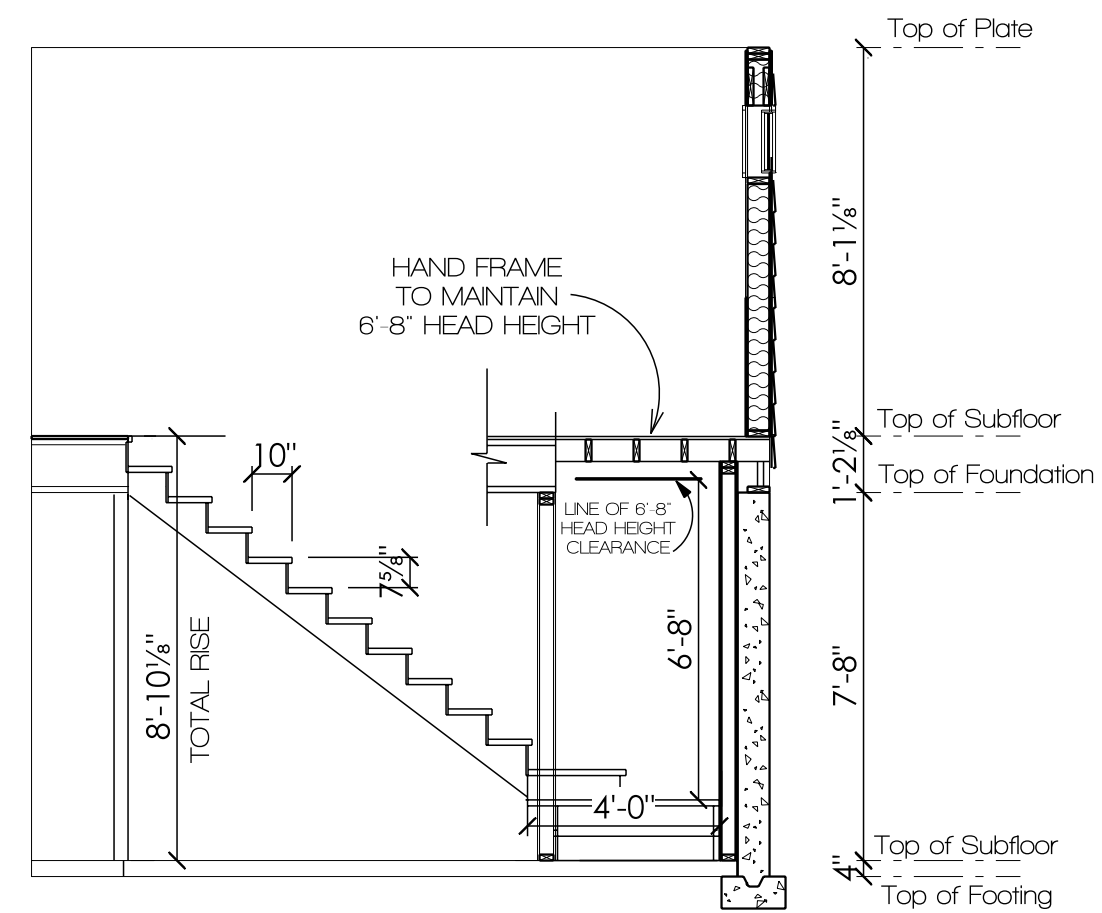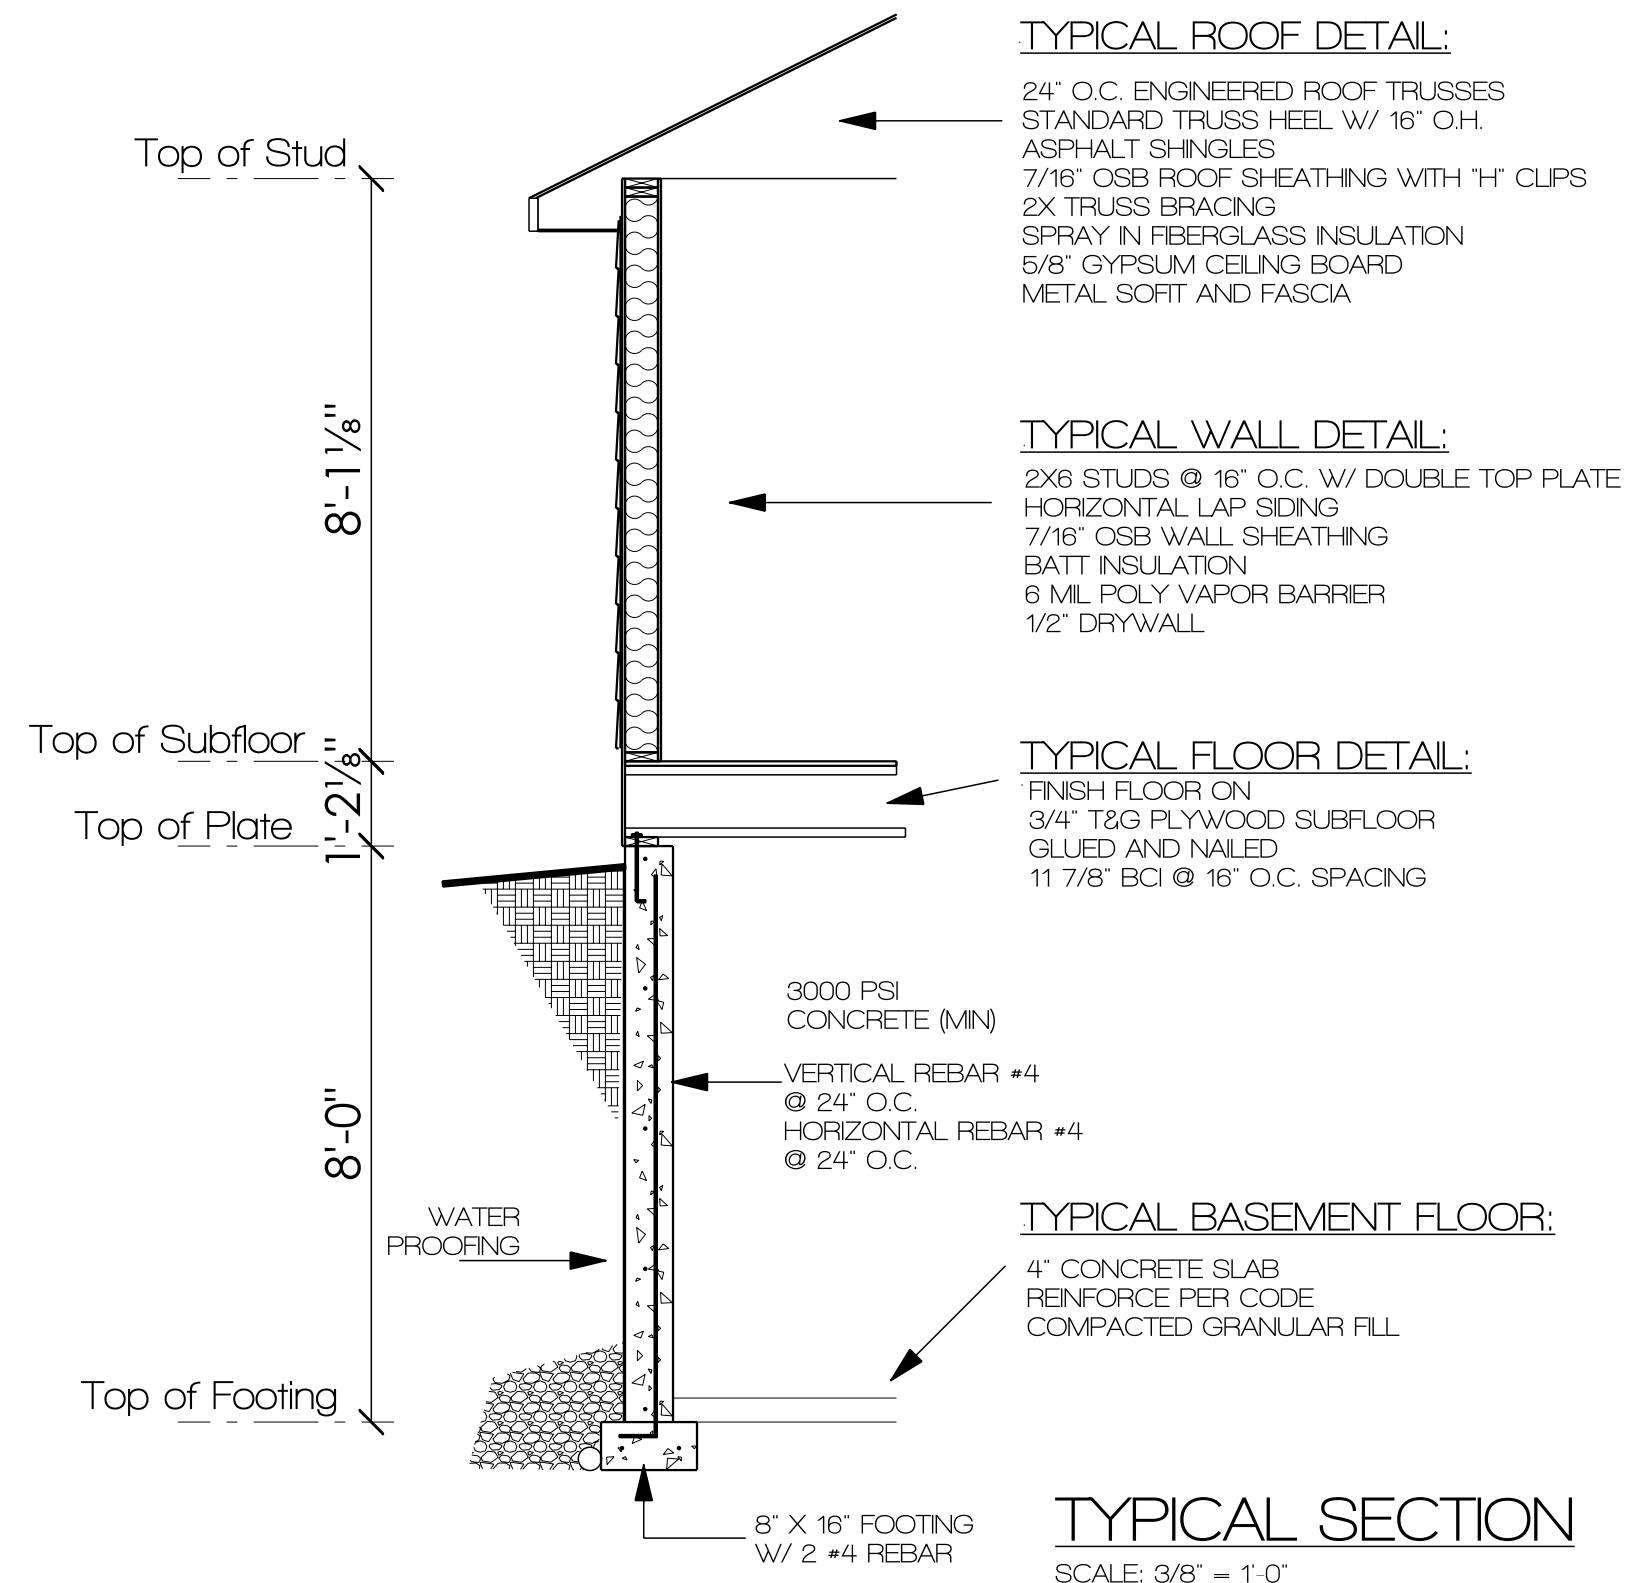


STAIR SECTION
SCALE: 1/4" = 1'-0"

IMPORTANT

THESE DRAWINGS HAVE BEEN PREPARED UNDER THE SUPERVISION OF THE ARCHITECT AND ARE TO BE USED ONLY FOR THE PROJECT AND SITE SPECIFICALLY IDENTIFIED HEREIN. ANY REVISIONS TO THESE DRAWINGS SHALL BE MADE BY THE ARCHITECT AND SHALL BE INDICATED BY A REVISION TABLE. THE ARCHITECT SHALL BE RESPONSIBLE FOR THE ACCURACY OF THE INFORMATION PROVIDED HEREIN. 

P: (605) 342-4840
F: (605) 348-4449
EMAIL: JON.ANDERSON@KNECHTHOMECENTER.COM

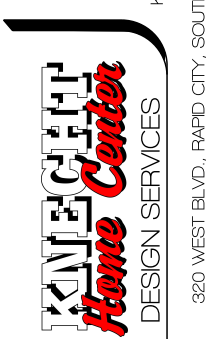

PROJECT TITLE

LOT 4 BLOCK 10 HOMESTEAD
WOOD BUILDERS

DATE: 1/22/19

CATEGORY:
1 STORY

REVISED:

PROJECT NUMBER
PH-1220

DRAWN BY: JA

DETAILS

SHEET NUMBER

A4